



Do NOT scale from this drawing. Use dimensions illustrated only. All dimensions and levels are in millimeters. All dimensions and levels shall be verified onsite before proceeding with works.

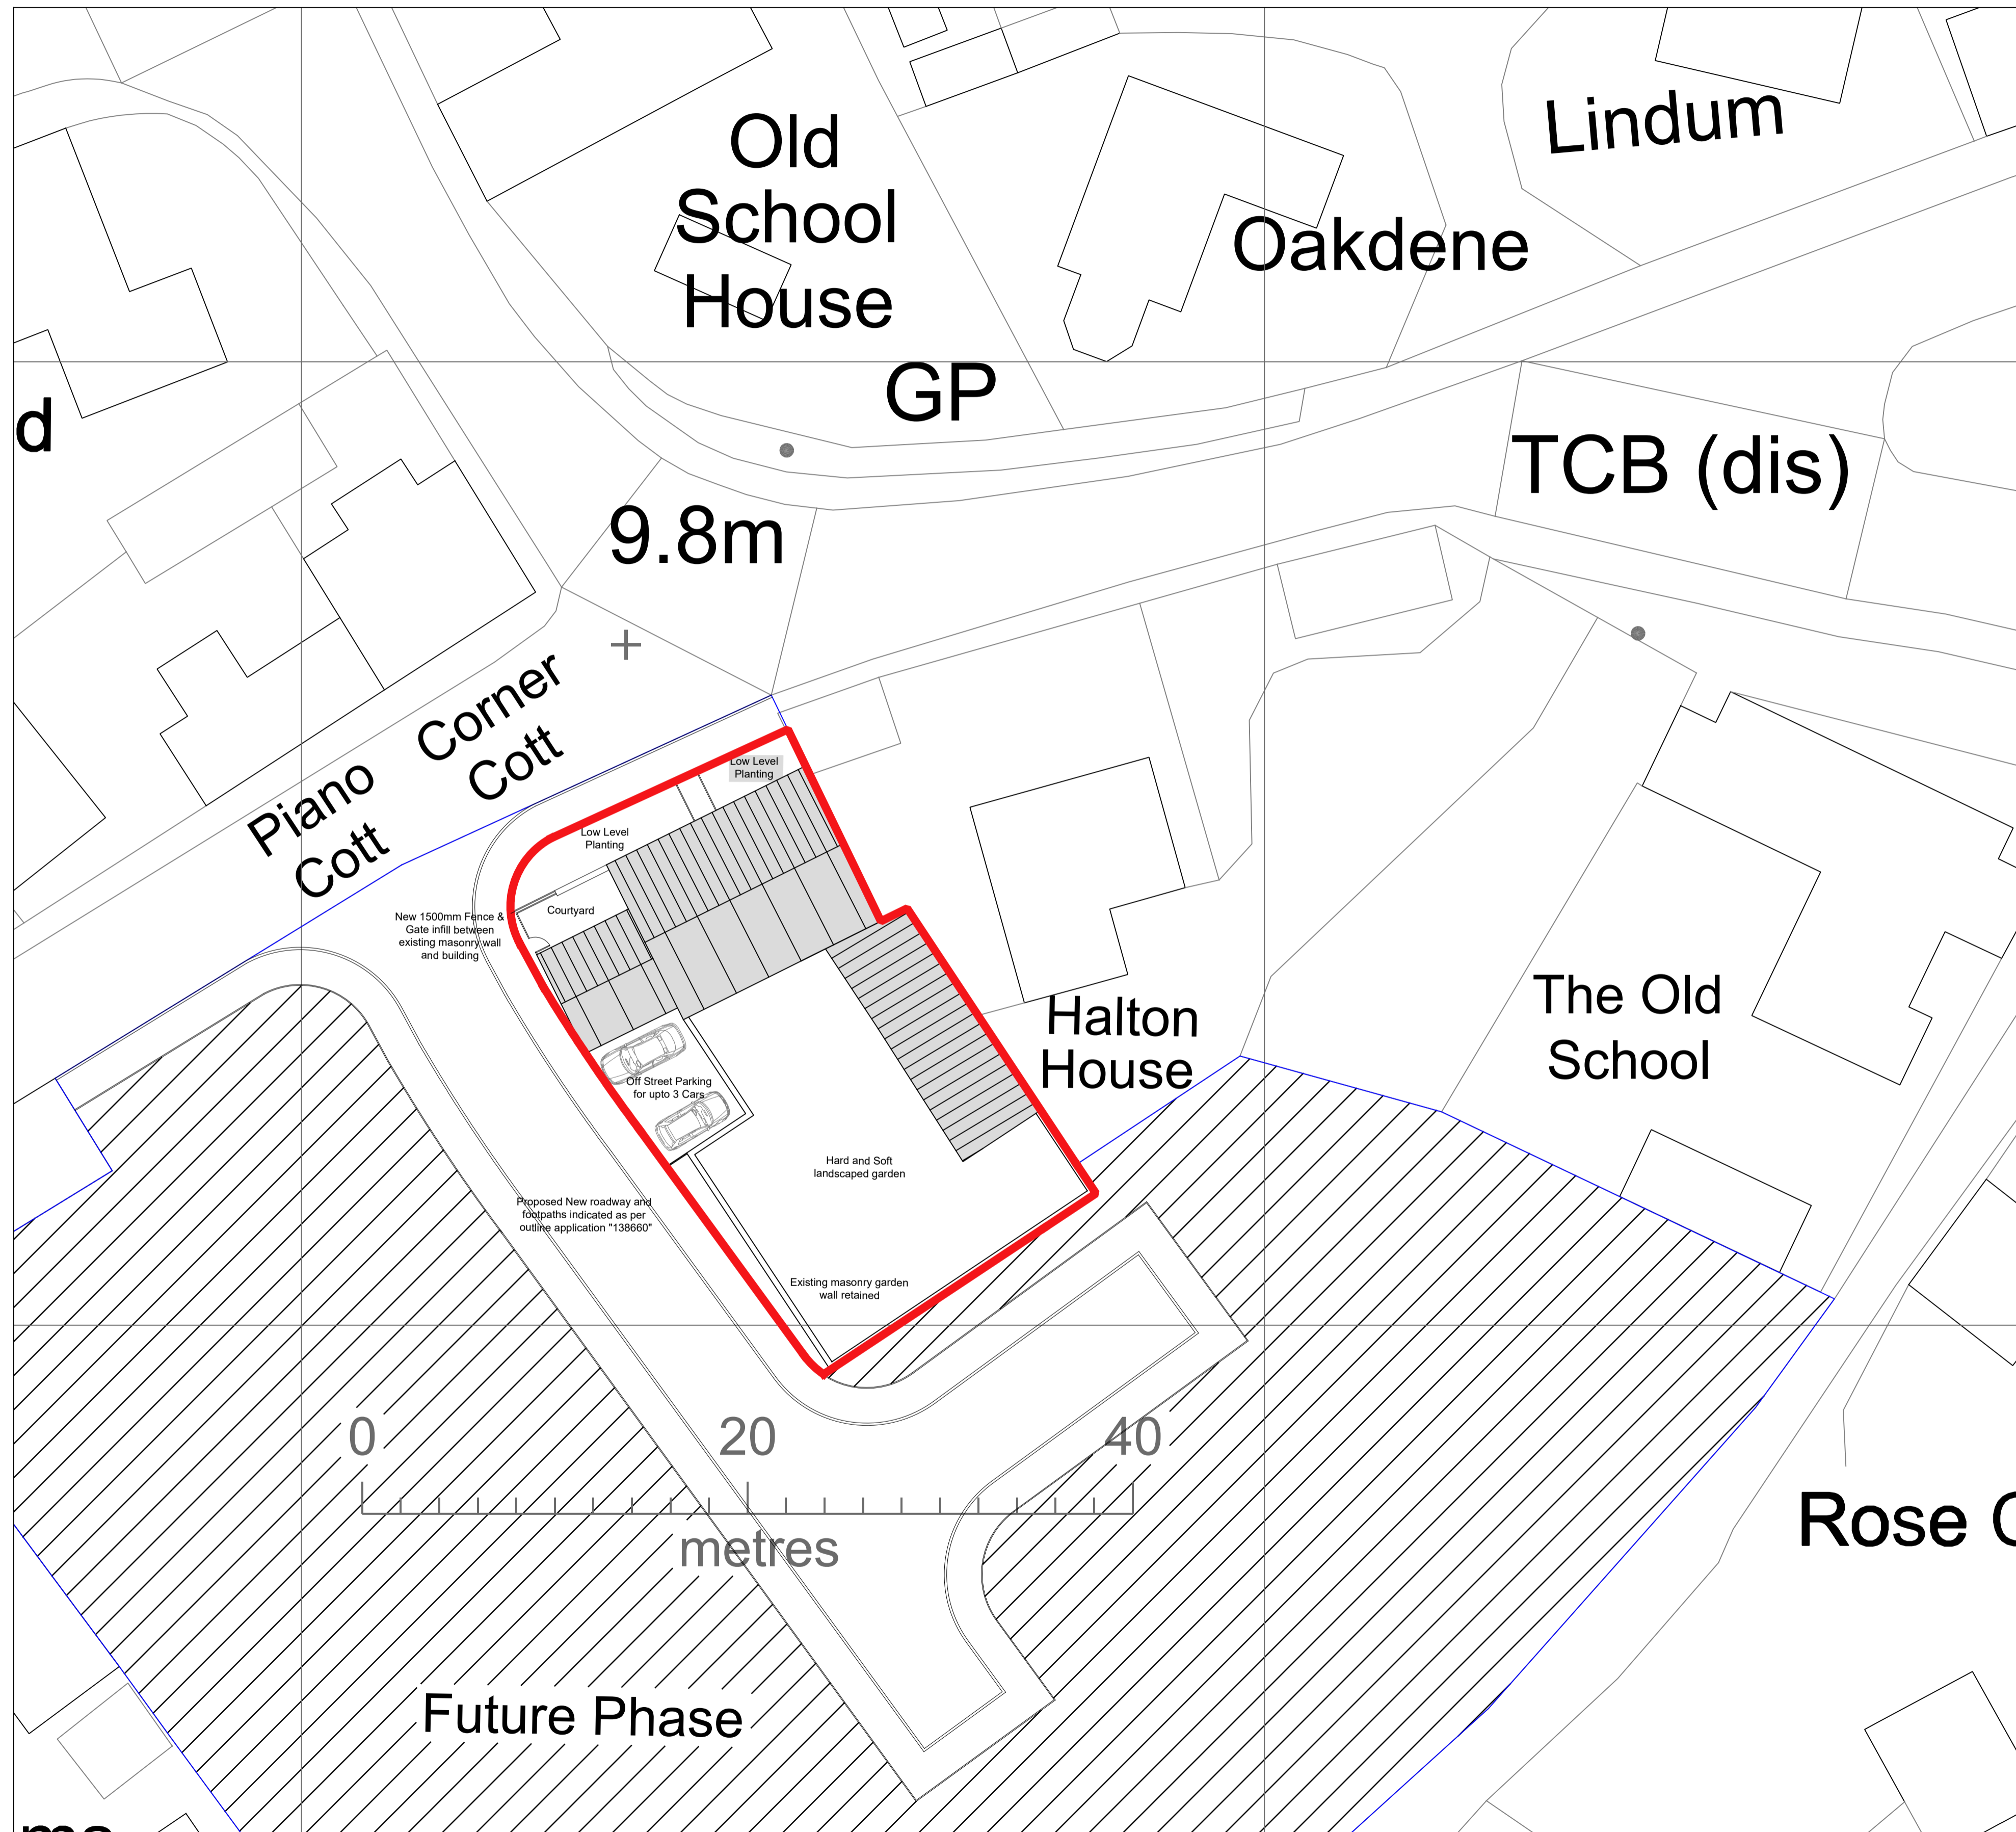

Site Plan @ 1:200

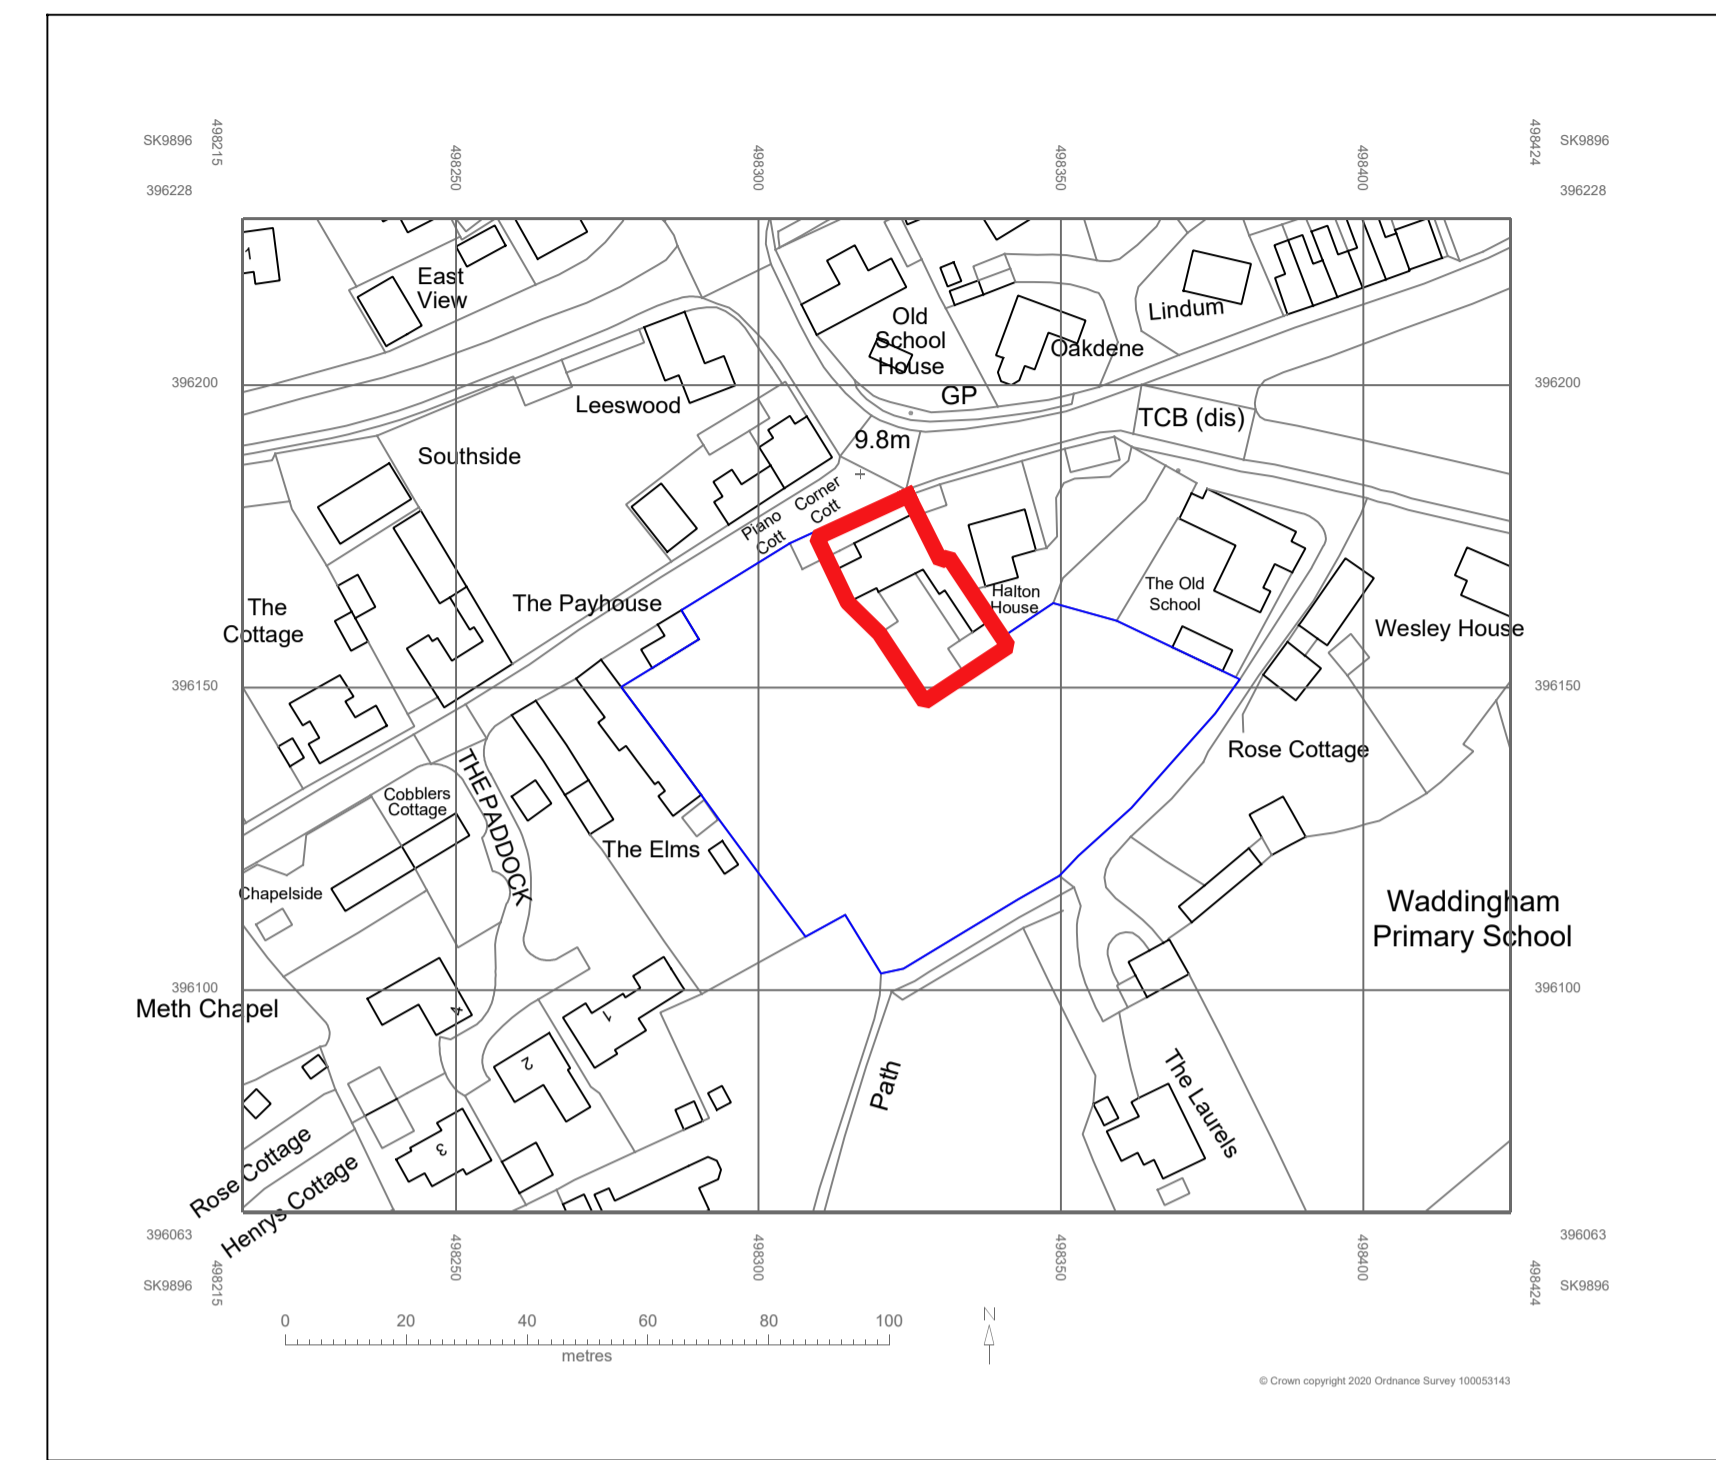

Location Plan @ 1:1250

Rev	Date	Description	By	Chk'd
01	24.02.21	Off Street Parking Indicated	PM	PRM



Drawing Status
PLANNING

Project
Proposed Redevelopment Of : The Marquis of Granby, High Street, Waddingham, Gainsborough, DN21 4SW

Title
Location Plan & Proposed Site Plan

Drawn	Checked	Date
PRM	PRM	04/02/2021
Scale	Plot at	
As Noted	A1	
Project No.	Drawing No.	Rev
011-002	103	01