



DO NOT SCALE FROM THESE DRAWINGS CHECK ALL MEASUREMENTS ON SITE PRIOR TO ANY MANUFACTURE OR FABRICATION FOR FIT AND PURPOSE AND PRIOR TO ORDERING OF ALL MATERIALS

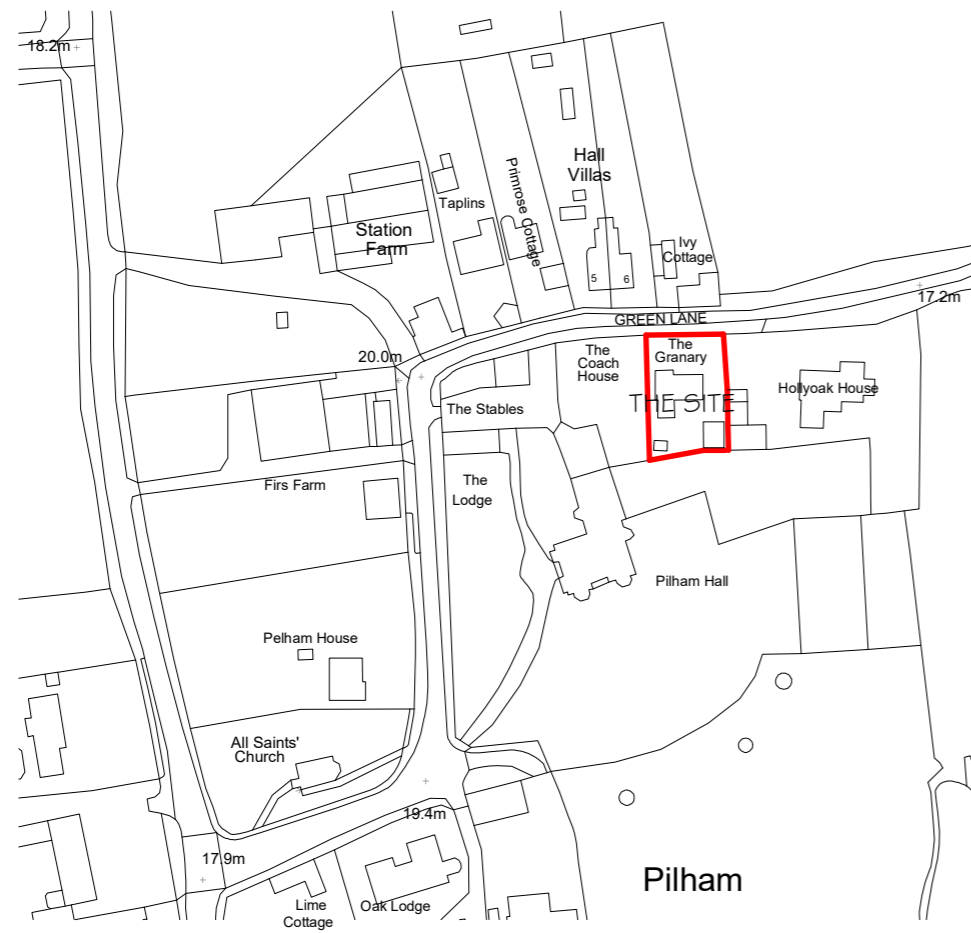


LOCATION PLAN
(scale 1:2500)

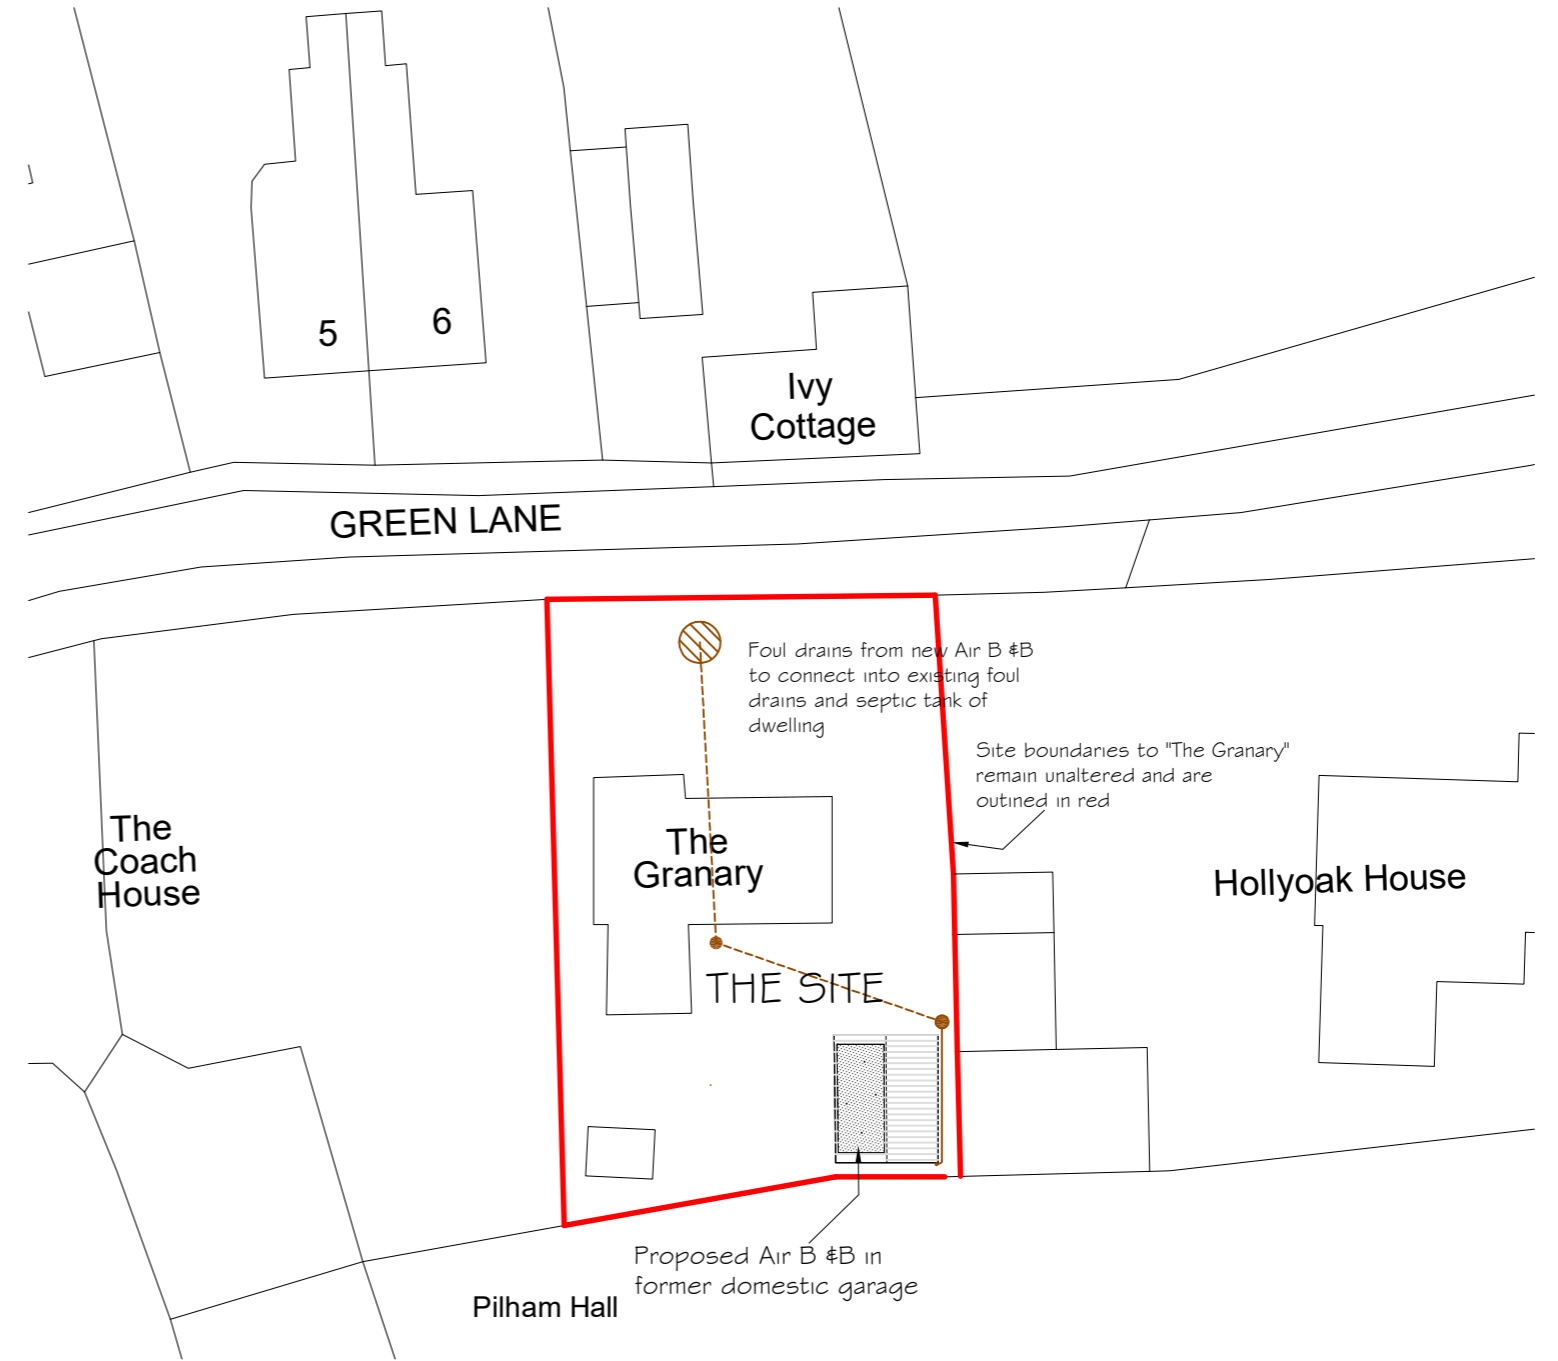

SITE PLAN
(scale 1:500)

NORTH

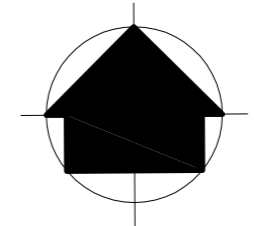

Proposed conversion of existing Garage to Air B # B accommodation at "The Granary", Green Lane, Pilham Gainsborough, Lincolnshire for Mr. Mrs. J. Rollings

DRAWN J.ROLLINGS	DATE 27TH JULY 2023
SCALE 1:2500 & 1:500 (AT A3)	REVISION

DRAWING NUMBER TGGLP/23/01	"LOCATION & SITE PLAN"
-------------------------------	------------------------