


Notes:

This Drawing and all information included, unless otherwise stated is the property G D - Design. Copyright is reserved by them and all information is issued on the condition that it is not copied, reproduced, retained or disclosed to any unauthorised person(s), either wholly or in part without the written consent of G D - Design.

1. All dimensions are to be checked on site prior to construction.
2. Do not scale any dimensions from this drawing.
3. All dimensions are in millimeters, unless otherwise stated.




Site Plan as Existing
(1:500)

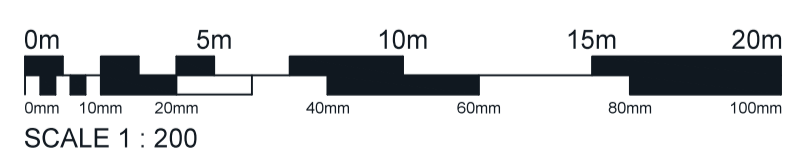

SCALE 1 : 200



Site Location Plan
(1:1250)

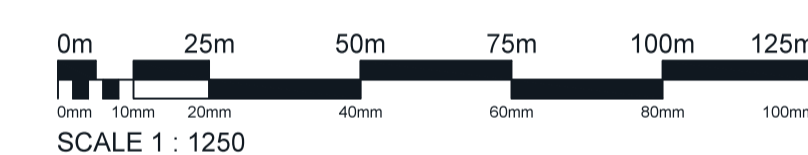

SCALE 1 : 1250

Rev:	Details	Issued:
------	---------	---------

Client:
Mr & Mrs. Leak
25 High Street
Willingham By Stow

Project:
Proposed Caravan and
Glamping Site

Drawing Title:
Site Plans as Existing

PLANNING

Scale:	Date:	Drawn:
As Shown @A1	Feb. 21	-
Job No:	Dwg No:	Revision:
21-003	PL - 001	-