


PROPOSED SITE PLAN | 1:500

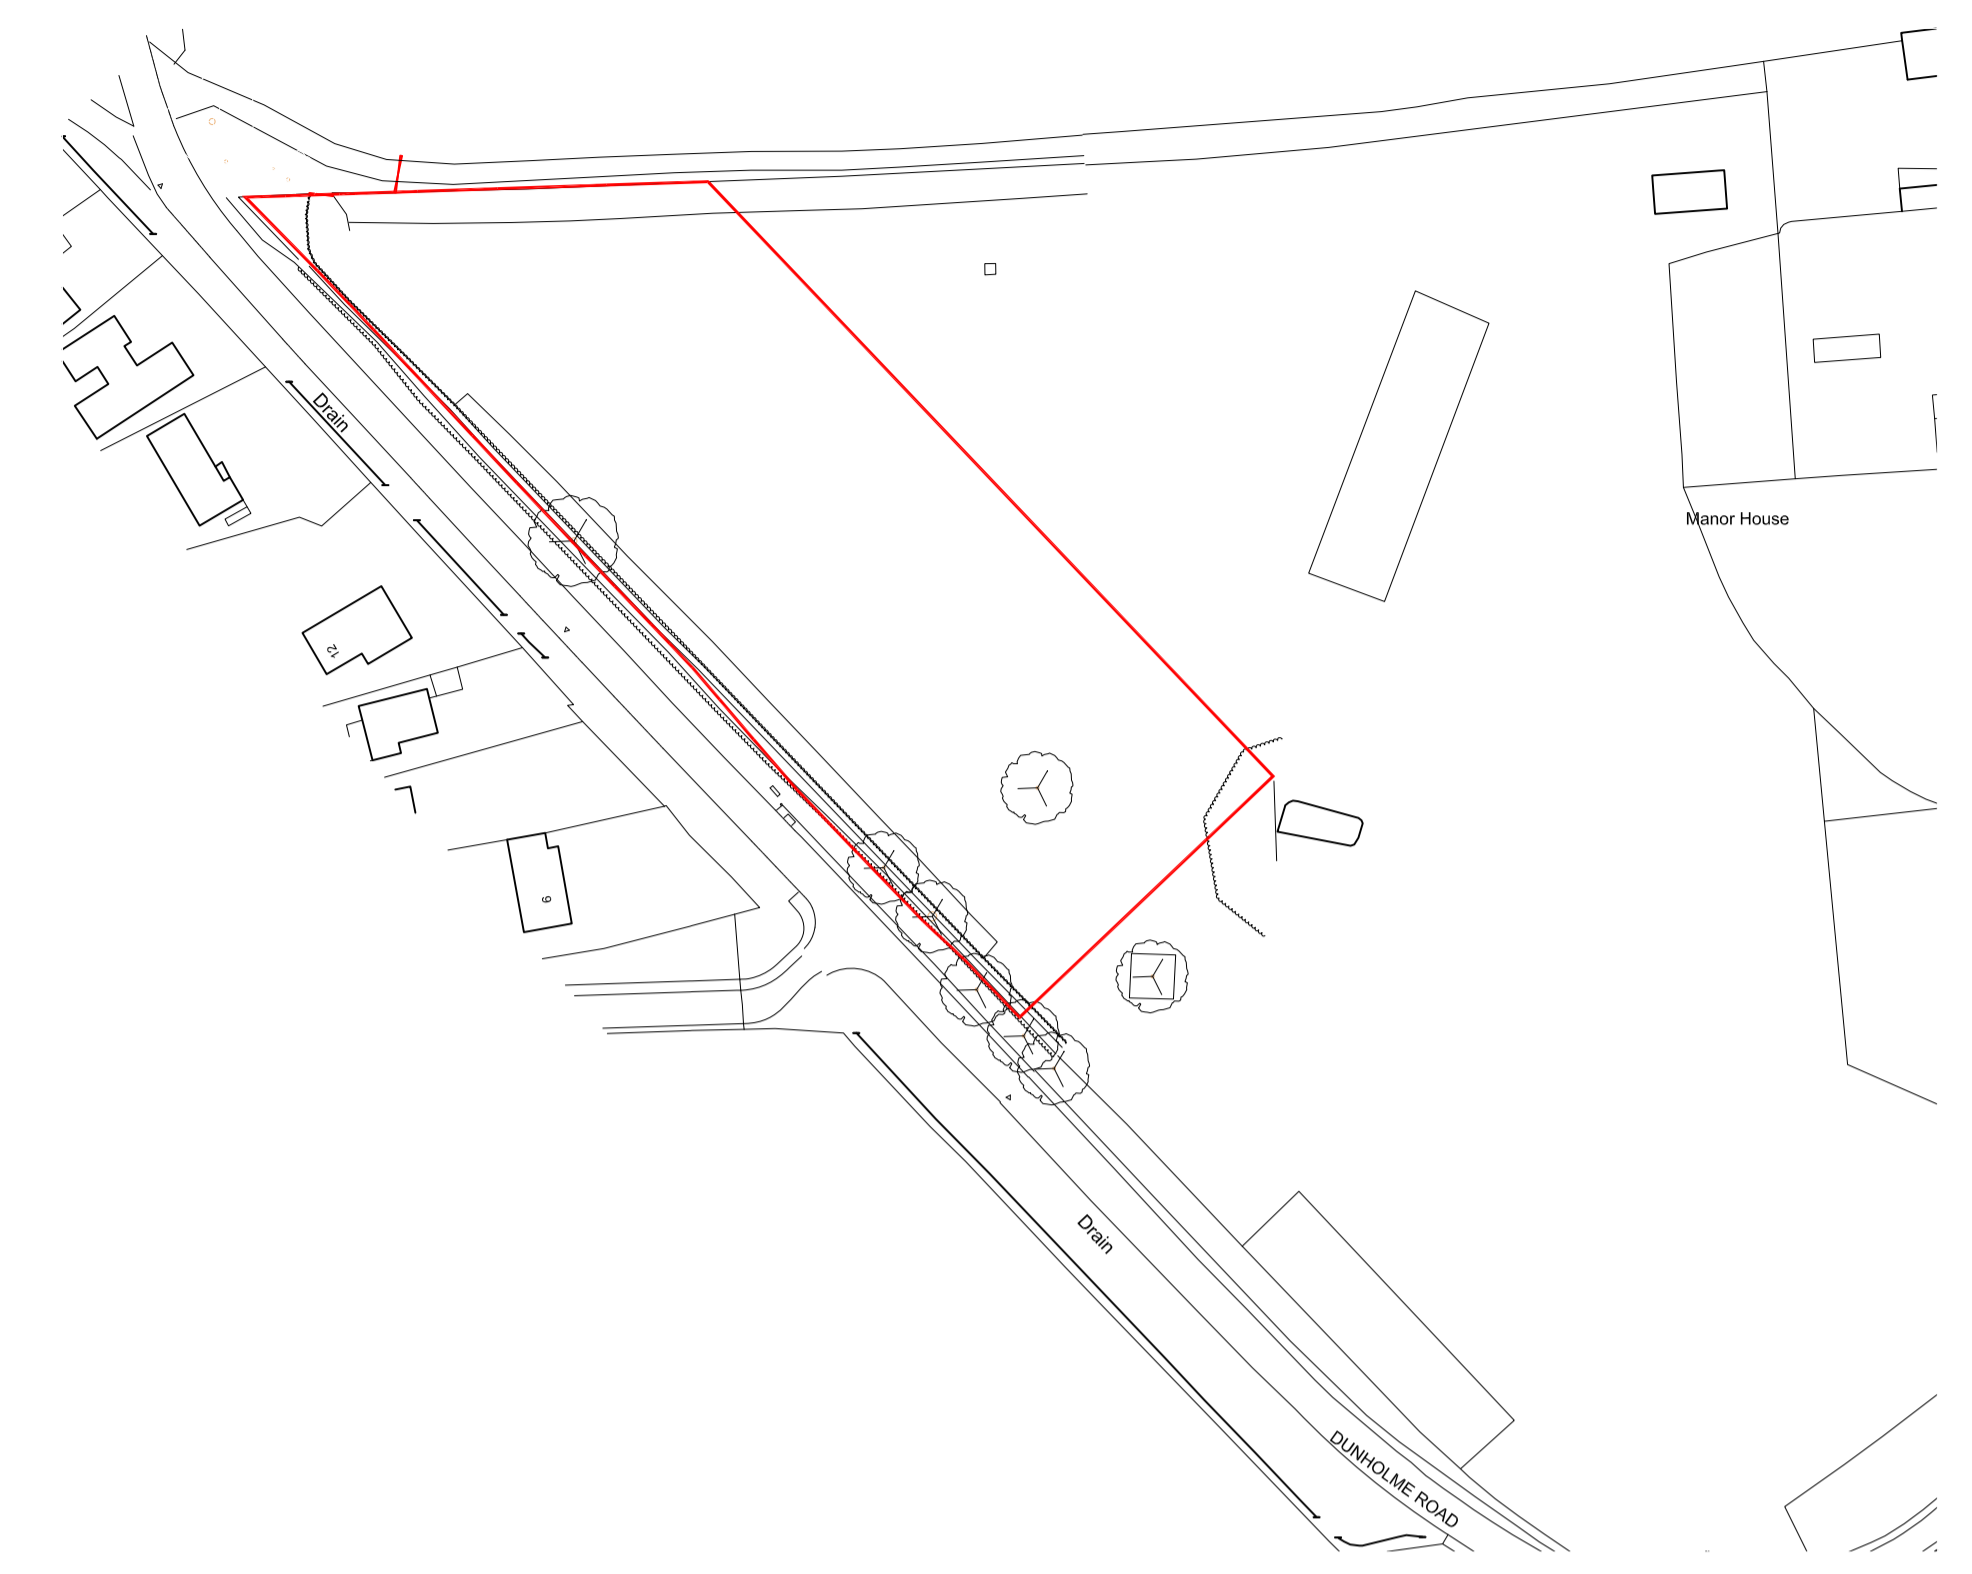

SITE LOCATION PLAN | 1:1250

Application Number 138563

12 Vickers Lane | Louth | Lincolnshire | LN11 9PJ
Idc LINES DESIGN CONSULTANCY
 | 01507 611155 | E admin@lincsdesignconsultancy.co.uk

PROJECT	Proposed Residential Development Scothern
DATE	April 2018
TITLE	Existing
SCALE	As shown
ORIGINAL SIZE	A1
DRAWING NUMBER	LDC2157-01

This drawing is the copyright of Idc Design Consultancy and must not be reproduced without written consent. The contractor is responsible for taking and checking all dimensions on site prior to commencement and reporting back to the architectural consultant any discrepancies. All materials specified on this drawing are to be used in strict accordance with manufacturers written instructions and current codes of practice.

All details and specifications on this drawing and in relation to the specific project should be adhered to. If any deviations occur the contractor/client should inform Idc Design Consultancy immediately as we cannot be held responsible for errors resulting from undetected detail and specification changes.