



**General Notes:**  
 This drawing is to be read in-conjunction with all other relevant drawings and specifications.  
 Should any discrepancies between the details/dimensions indicated on this and/or any other relevant drawings Designspace Architecture Ltd must be notified immediately.

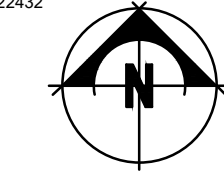

Site Location Plan (1:1250)




ACLAND STREET

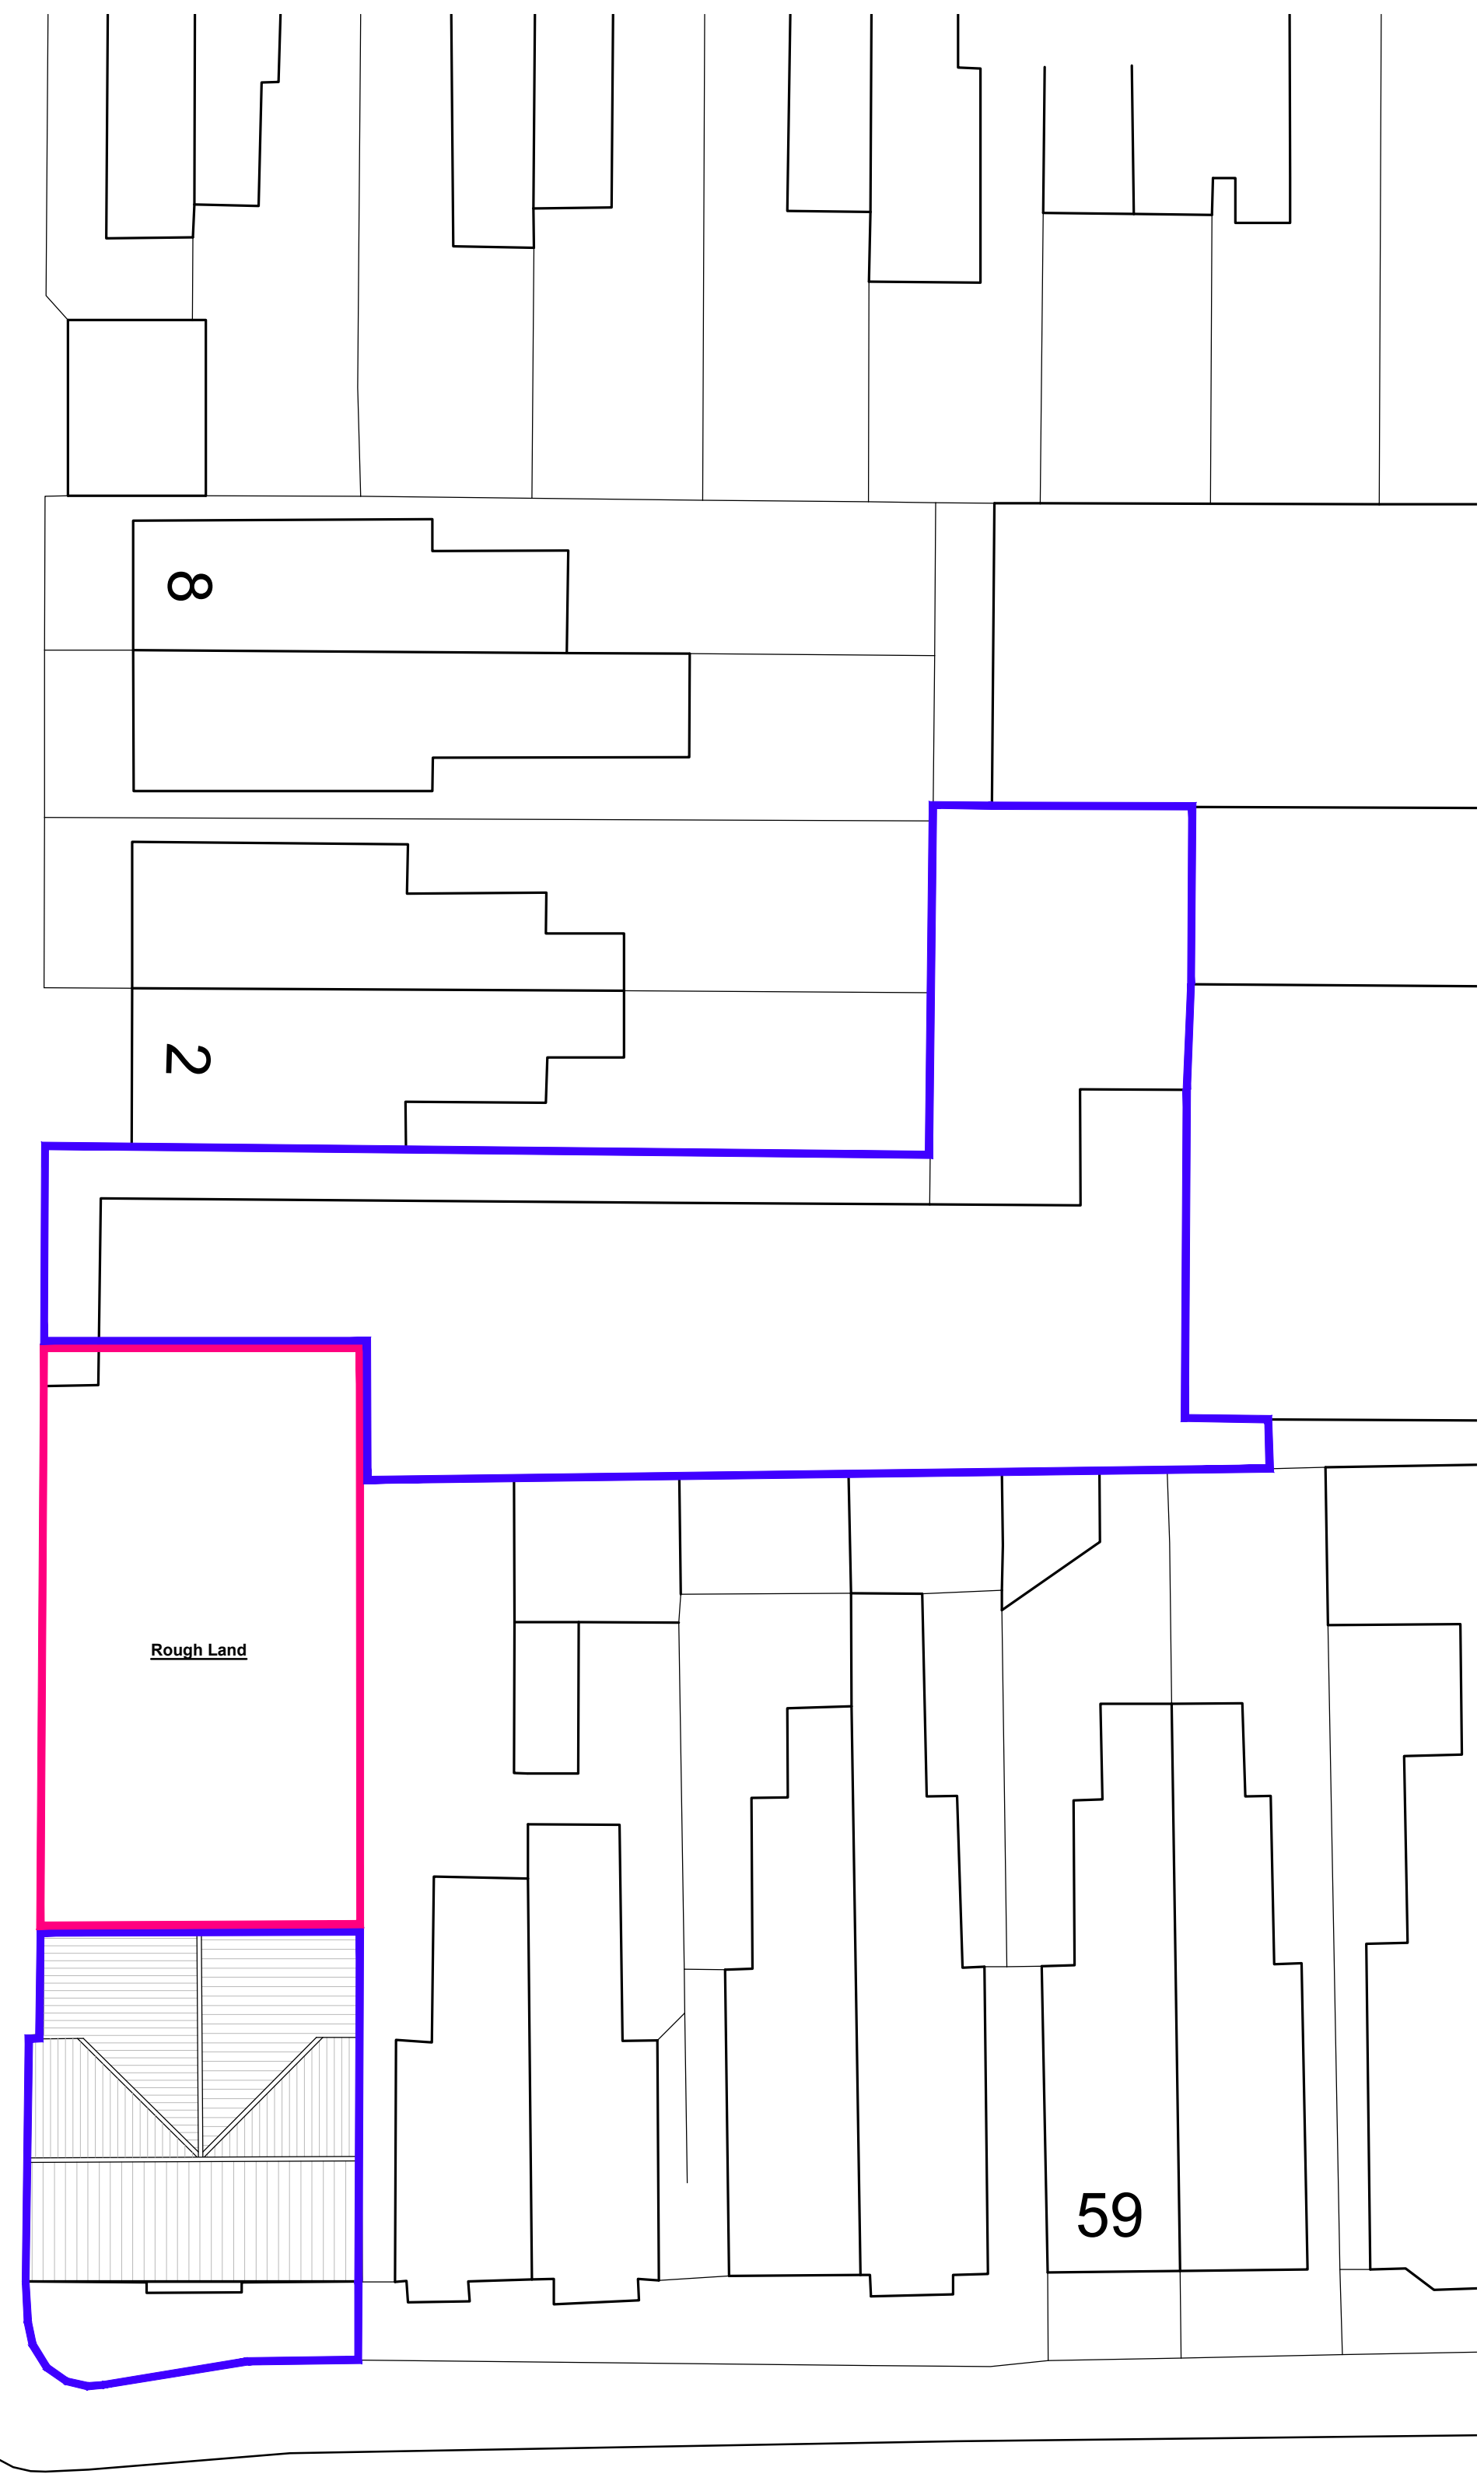


CHURCH STREET

Existing Site Plan (including existing roof plan) 1:200

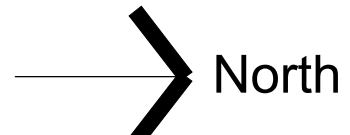

ACLAND STREET

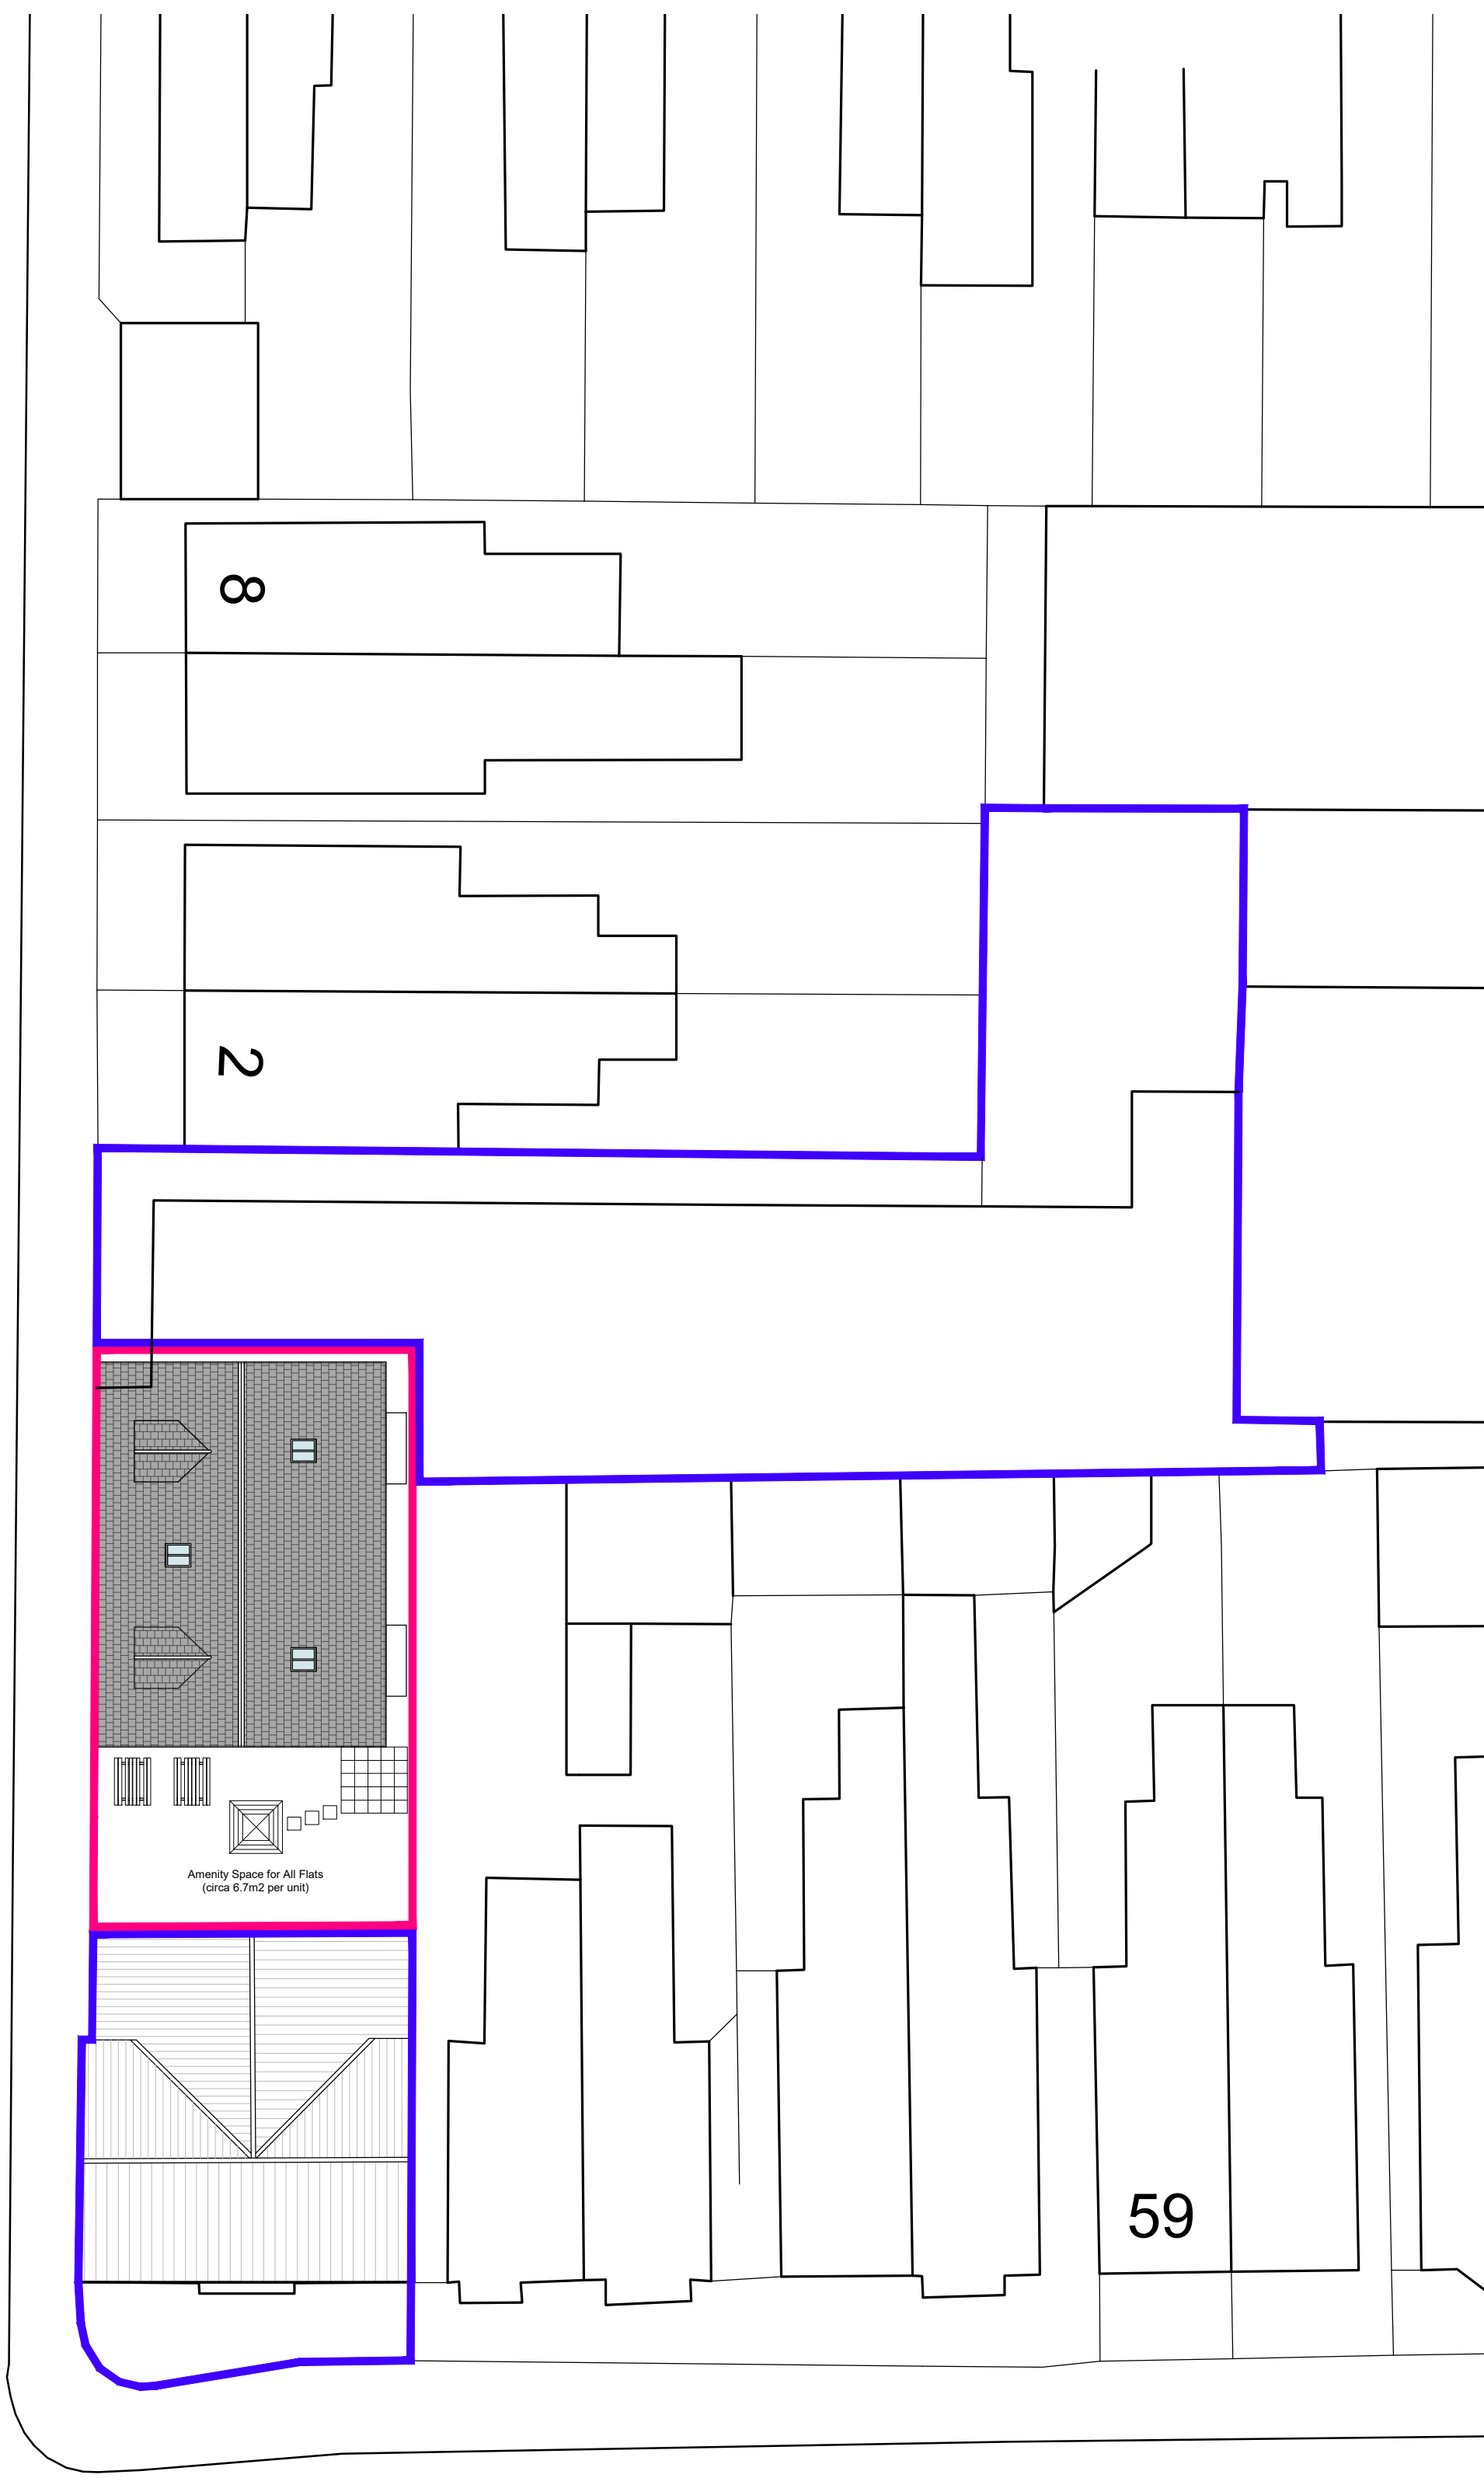

CHURCH STREET

Proposed Site Plan (including proposed roof plan) 1:200



REV:	First Issue	19/02/20	JR	JAR
DRAWING STATUS:		DETAILS:	DATE:	DWN: CHD:
Planning		STATUS CODE:		
<b>DESIGN SPACE ARCHITECTURE</b>		Tower House, Lucy Tower Street Lincoln, Lincolnshire, LN1 1XW E. info@designspace.uk.com W. designspace.uk.com T. 01427 762 698		
CLIENT: Mazhar Azeem				
PROJECT: Re Development of the FM Institute, Church Street, Gainsborough				
DRAWING TITLE: Existing & Proposed Site Plans				
DATE:	DRAWN:	CHECKED:		
19.02.20	JR	JAR		
SCALE:	PAPER SIZE:	REVISION:		
See Drg	A1	D		
PROJECT NUMBER: DSA19-001		DRAWING NUMBER: 1000		
Do not scale this drawing. All dimensions must be checked on site. All rights reserved. No reproduction in any material form is permitted without prior written consent.				