

# Proposed Extension | 'Dunholme Old School' | 8 Market Rasen Road | Dunholme | LN2 3QR

## Ordnance Survey Site Plan Drawing

Exclusion: Ryland Design Are NOT  
Principal Designer Unless Appointed  
Otherwise


Reproduced from Ordnance plan  
1:1250 Scale by permission of  
Ordnance Survey plc. Crown  
copyright ©. All rights reserved. No part  
of this publication may be reproduced  
without the written consent of Ordnance  
Survey.



This Drawing is the property of Ryland Design. Copyright is reserved  
by them and the Drawing is issued on the condition that it is not  
copied, reproduced, altered or disclosed to any unauthorised person  
without the written consent of Ryland Design.

Notes:

1. All dimensions to be verified on site prior to any fabrication or site  
works being commenced.
2. Any discrepancies to be reported to Ryland Design before any work  
is put in hand.
3. Do not scale from this Drawing, use figured dimensions only.  
Corrections are responsible for taking and checking all site  
dimensions.
4. All dimensions are in millimetres unless stated otherwise.
5. This Drawing is to be read in conjunction with relevant Consultant  
and Specialist Drawings.
6. This Drawing is to be read in conjunction with Drawing Nos.

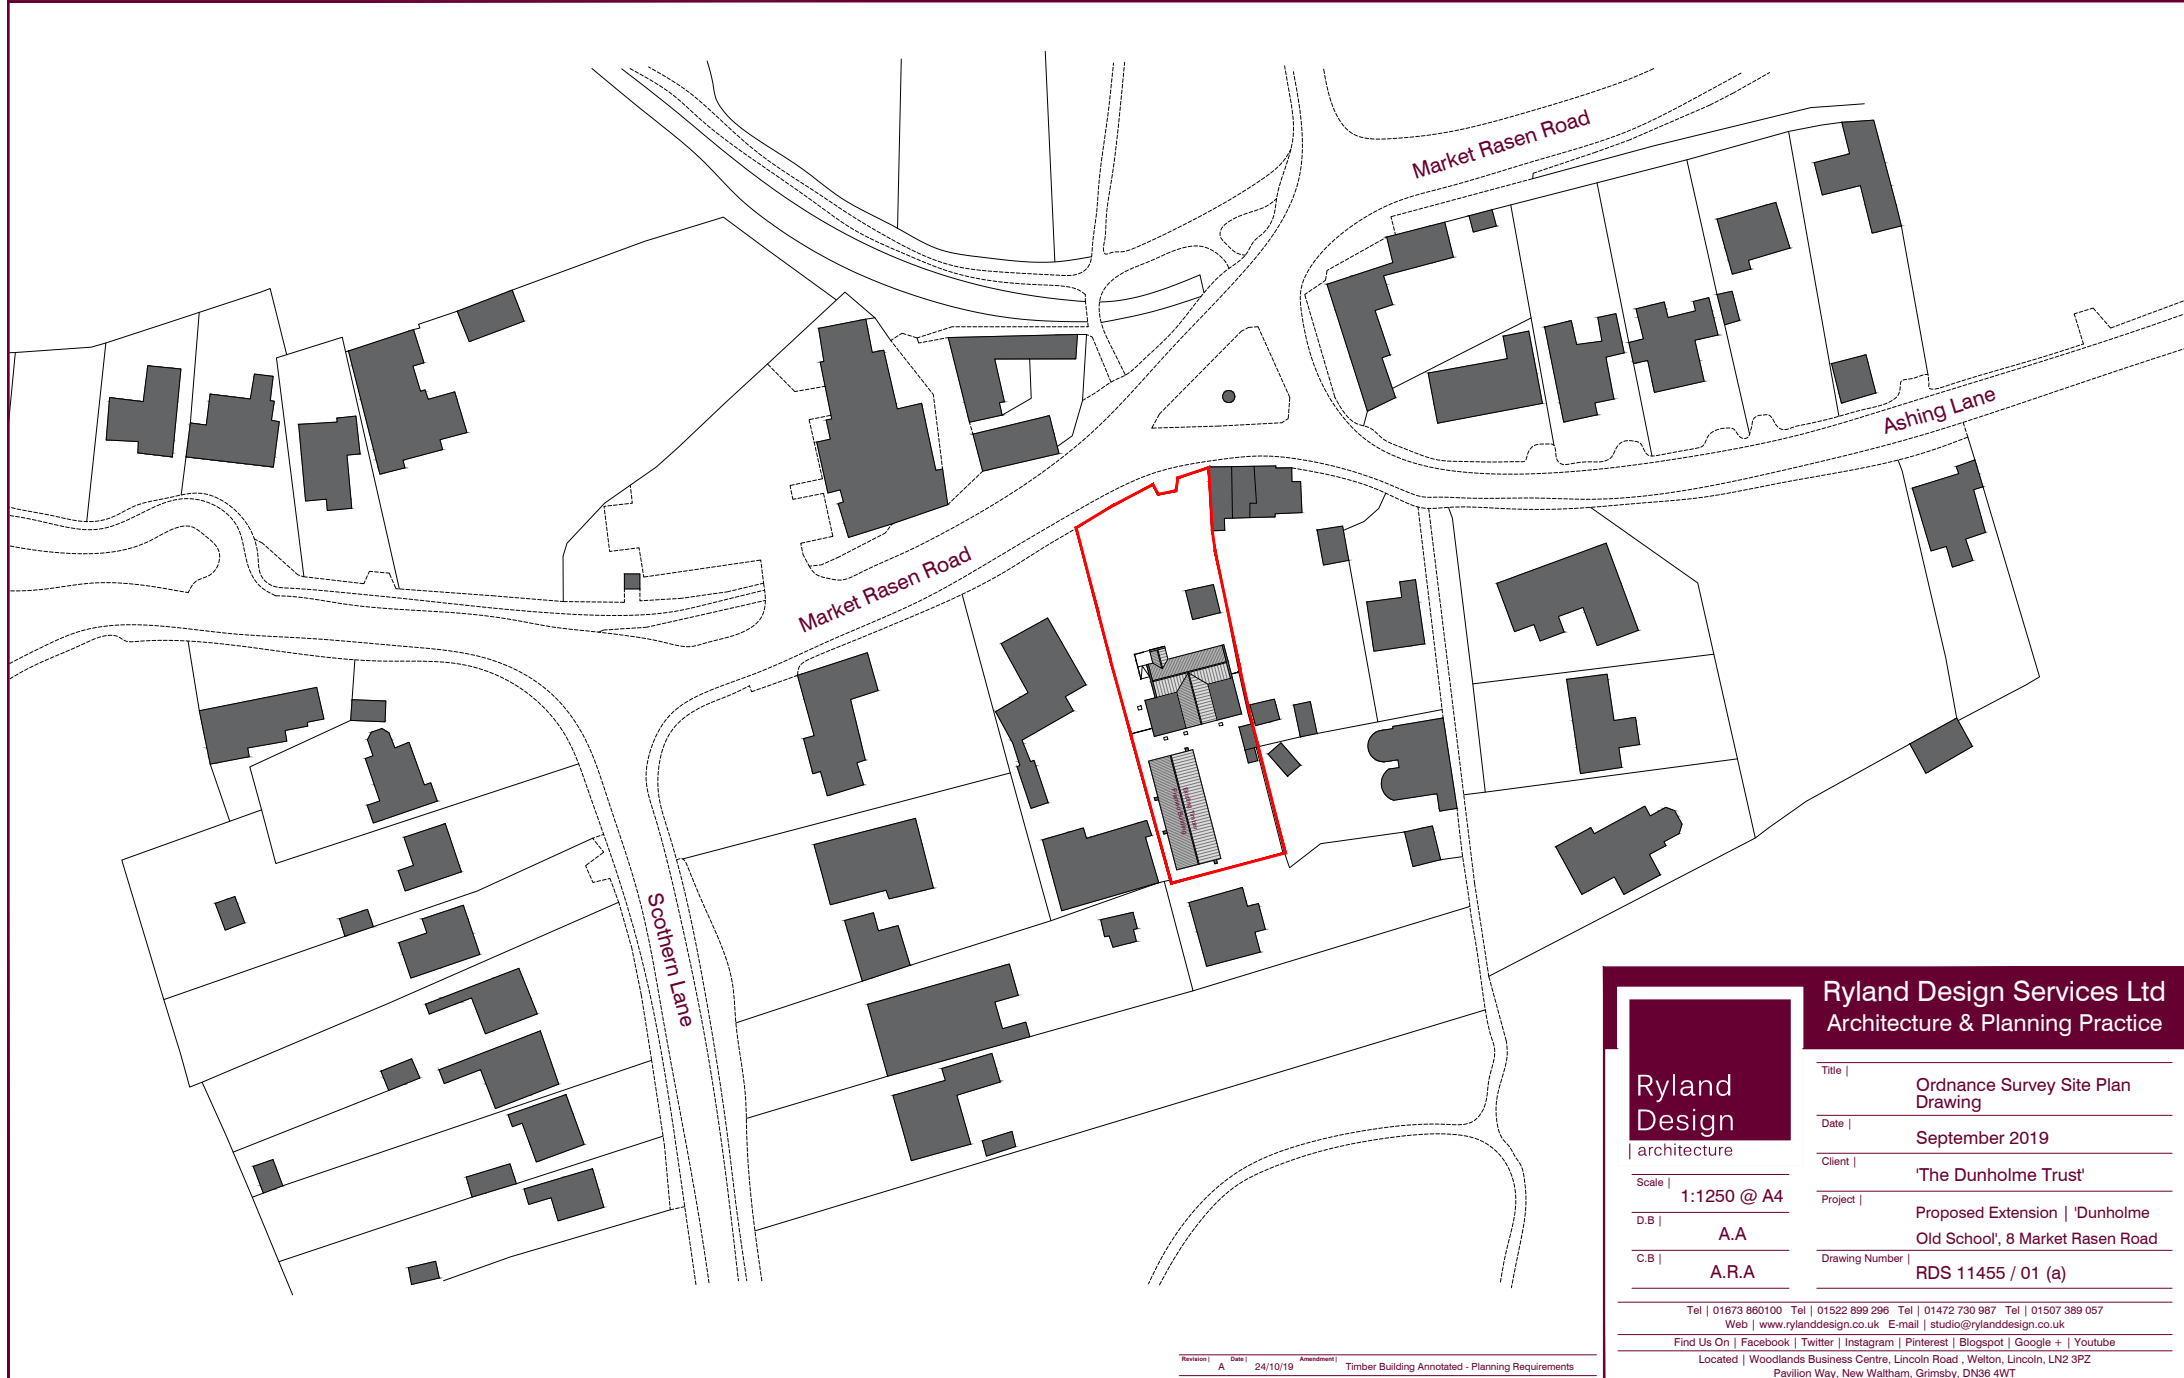

**Ryland  
Design**  
architecture

Scale | 1:1250 @ A4

D.B |

A.A

C.B |

A.R.A

**Ryland Design Services Ltd**  
Architecture & Planning Practice

Title | Ordnance Survey Site Plan  
Drawing

Date | September 2019

Client | 'The Dunholme Trust'

Project | Proposed Extension | 'Dunholme  
Old School', 8 Market Rasen Road

Drawing Number | RDS 11455 / 01 (a)

Tel | 01673 860100 Tel | 01522 899 296 Tel | 01472 730 987 Tel | 01507 389 057  
Web | www.rylanddesign.co.uk E-mail | studio@rylanddesign.co.uk

Find Us On | Facebook | Twitter | Instagram | Pinterest | Blogspot | Google + | Youtube

Located | Woodlands Business Centre, Lincoln Road, Welton, Lincoln, LN2 3PZ  
Pavilion Way, New Waltham, Grimsby, DN36 4WT

Revision | A | Date | 24/10/19 | Amendment | Timber Building Annotated - Planning Requirements