


SITE LOCATION
(Scale 1:50000)


Ordnance Survey map extract based upon Landranger map series with the permission of the controller of Her Majesty's Stationery Office Licence No. 0100023487 Crown copyright.

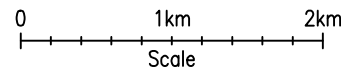

SITE PHOTOGRAPH


DETAILED SITE LOCATION
(Scale 1:1250)

Based upon Ordnance Survey map extract with the permission of the Controller of Her Majesty's Stationery Office. Crown copyright. Licence no. 100020449

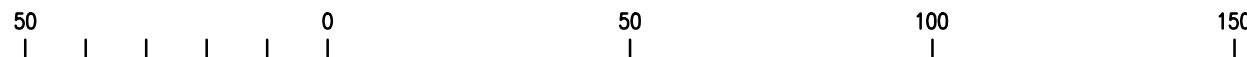

ORIGINAL SCALE AT A3 - 1:1250

Application No. 138096

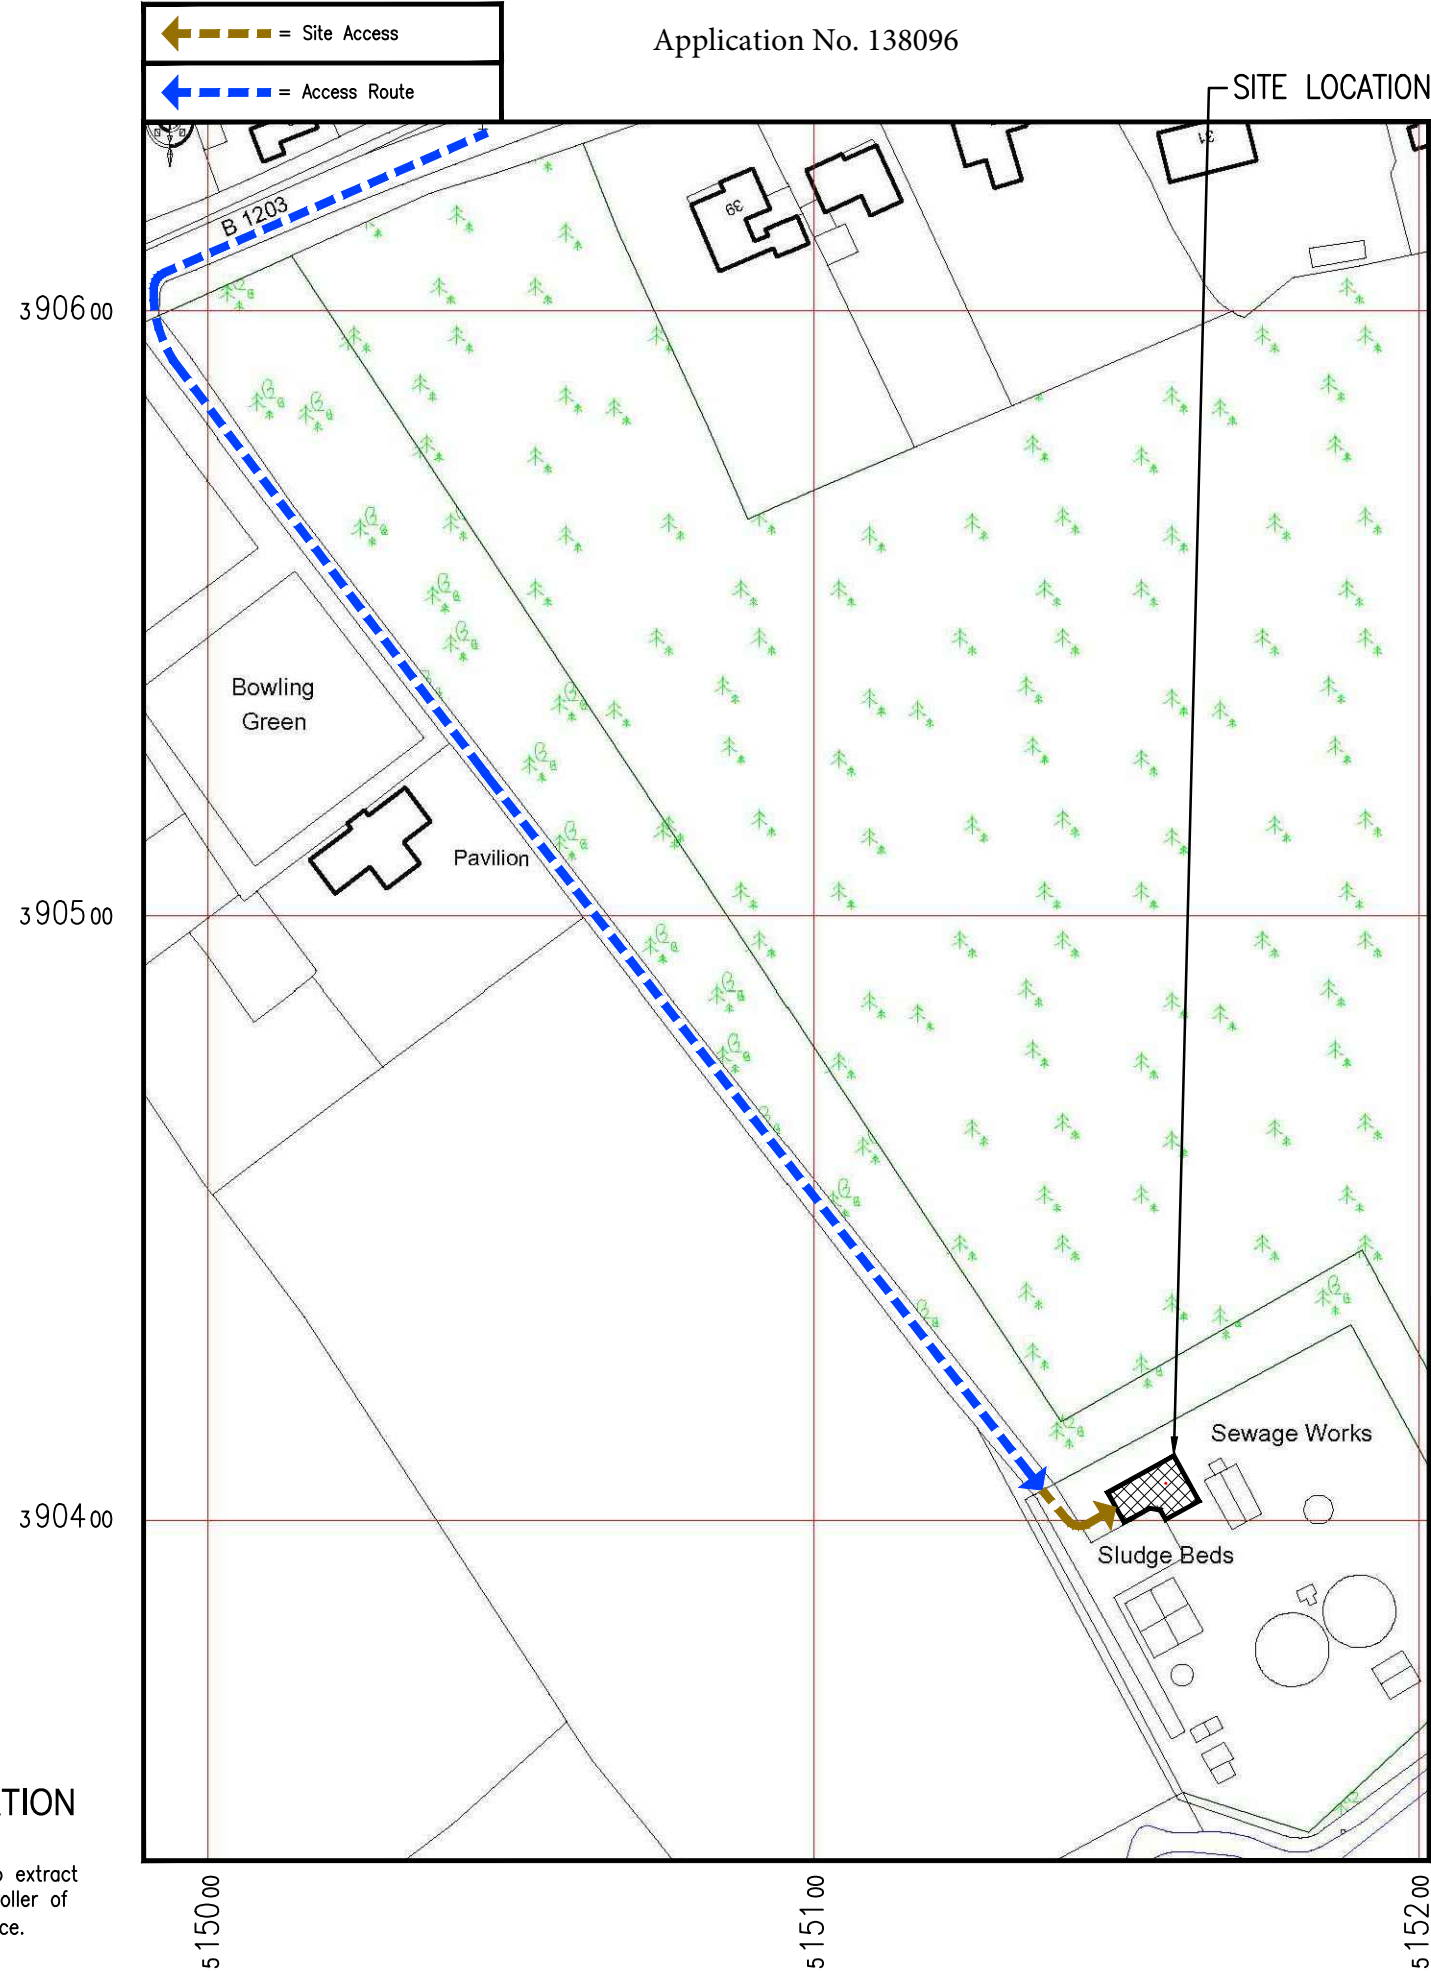

ALL DIMENSIONS IN METRES

These drawings comply with Telefonica/Vodafone ICNIRP design guidelines. Designed in accordance with documents: SDN0006 / SDN0008

ALL DIMENSIONS ARE IN mm UNLESS NOTED OTHERWISE

N.G.R. E: 515158 N: 390406

CONCESSION REQUIRED NO

DIRECTIONS TO SITE:
TRAVELLING FROM DONCASTER TAKE THE A631 EAST AND REMAIN ON THIS ROAD AS IT CHANGES TO A1103. AT THE JUNCTION TAKE THE RIGHT TO CAISTOR ROAD/A46 INTO MARKET RASEN. CONTINUE ON TO B1202 THEN TAKE LEFT AT THE MAIN ROAD (QUEEN STREET), THEN TAKE THE 3RD LEFT TO JAMSON BRIDGE STREET/B1203 AFTER 3 MILES TAKE THE RIGHT ENTRANCE TO THE TENNIS CLUB. THE SITE LOCATED IN TEALBY SEWAGE TREATMENT WORKS COMPOUND STRAIGHT AHEAD.

| | | | | |
|---|-------------------------------|-----|----|----------|
| F | REVISED TO INCLUDE B2 DETAILS | BB | RN | 10.04.18 |
| E | REDRAWN | RN | WP | 21.12.17 |
| D | REDRAWN | RN | WP | 20.09.17 |
| C | REDRAWN | RN | WP | 26.06.17 |
| B | ANTENNA TYPE AMENDED | DMC | RN | 25.10.16 |
| A | FIRST ISSUE | DMC | RN | 05.10.16 |

| REV | MODIFICATION | BY | CH | DATE |
|-----|--------------|----|----|------|
|-----|--------------|----|----|------|



| | |
|------------|------|
| Cell Name | Opt. |
| TEALBY STW | - |

| | | |
|------------|--------|----|
| Cell ID No | | |
| CTIL | TEF | VF |
| 234661 | 079163 | - |

| | | |
|--|--|--|
| Site Address / Contact Details | | |
| TEALBY MARKET RASEN LINCONSHIRE LN8 3XP | | |

Drawing Title: SITE LOCATION MAPS

Purpose of issue: PLANNING

Drawing Number: 100

| | | |
|--------------|----------------------|----------|
| Surveyed By: | Original Sheet Size: | Issue: |
| CM | A3 | F |
| Drawn: | Date: | Checked: |
| DMC | 05.10.16 | RN |
| | | Date: |
| | | 05.10.16 |