




EXISTING BLOCK PLAN | 1:500



 SITE LOCATION PLAN | 1:2500

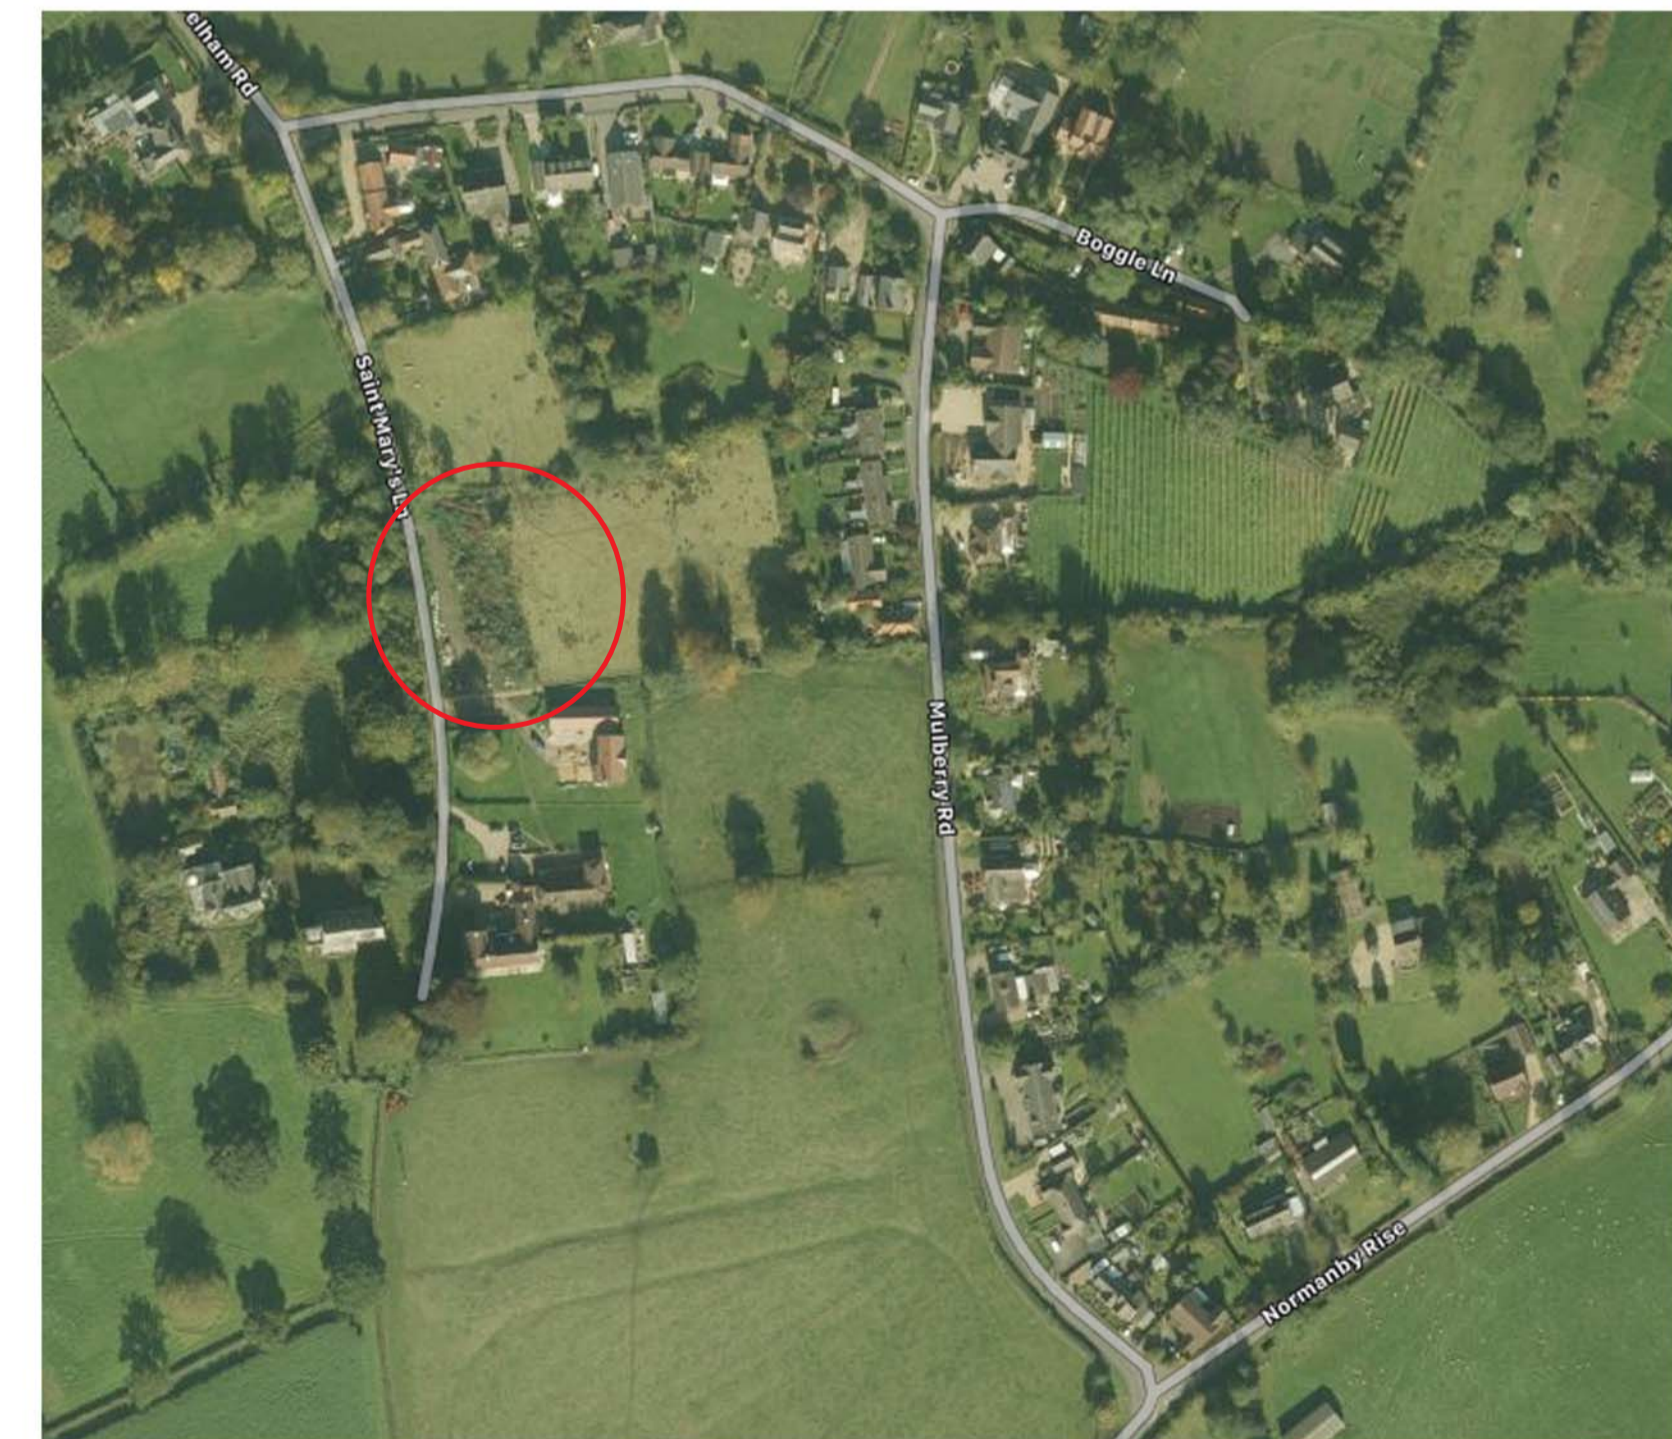

EXISTING AERIAL VIEW

12 Vickers Lane | Louth | Lincolnshire | LN11 9PJ  
**Idc** Lincs Design Consultancy  
 01507 411155 | E: admin@lincsdesignconsultancy.co.uk  
**PROJECT** Proposed Dwelling  
 St Mary's Lane  
 Claxby  
**DATE** December 2018  
**TITLE** EXISTING  
**SCALE** Various (as Stated)  
**ORIGINAL SIZE** A1  
**DRAWING NUMBER** LDC2308-PL-01

This drawing is the copyright of Lincs Design Consultancy and must not be reproduced without written consent. The contractor is responsible for taking and checking all dimensions on site prior to commencement and reporting back to the architect. Consider any discrepancies. All materials specified on this drawing are to be used in strict accordance with manufacturers' written instructions and current codes of practice.  
 All details and specifications on this drawing and in relation to this specific project should be adhered to. If any deviations occur the contractor should inform Lincs Design Consultancy immediately as we cannot be held responsible for errors resulting from unapproved detail and specification changes.