


General Notes:
 This drawing is to be read in-conjunction with all other relevant drawings and specifications.
 Should any discrepancies between the details/dimensions indicated on this and/or any other relevant drawings Designsace Architecture Ltd must be notified immediately.



Existing Site Layout (1:200)

Application No.139256

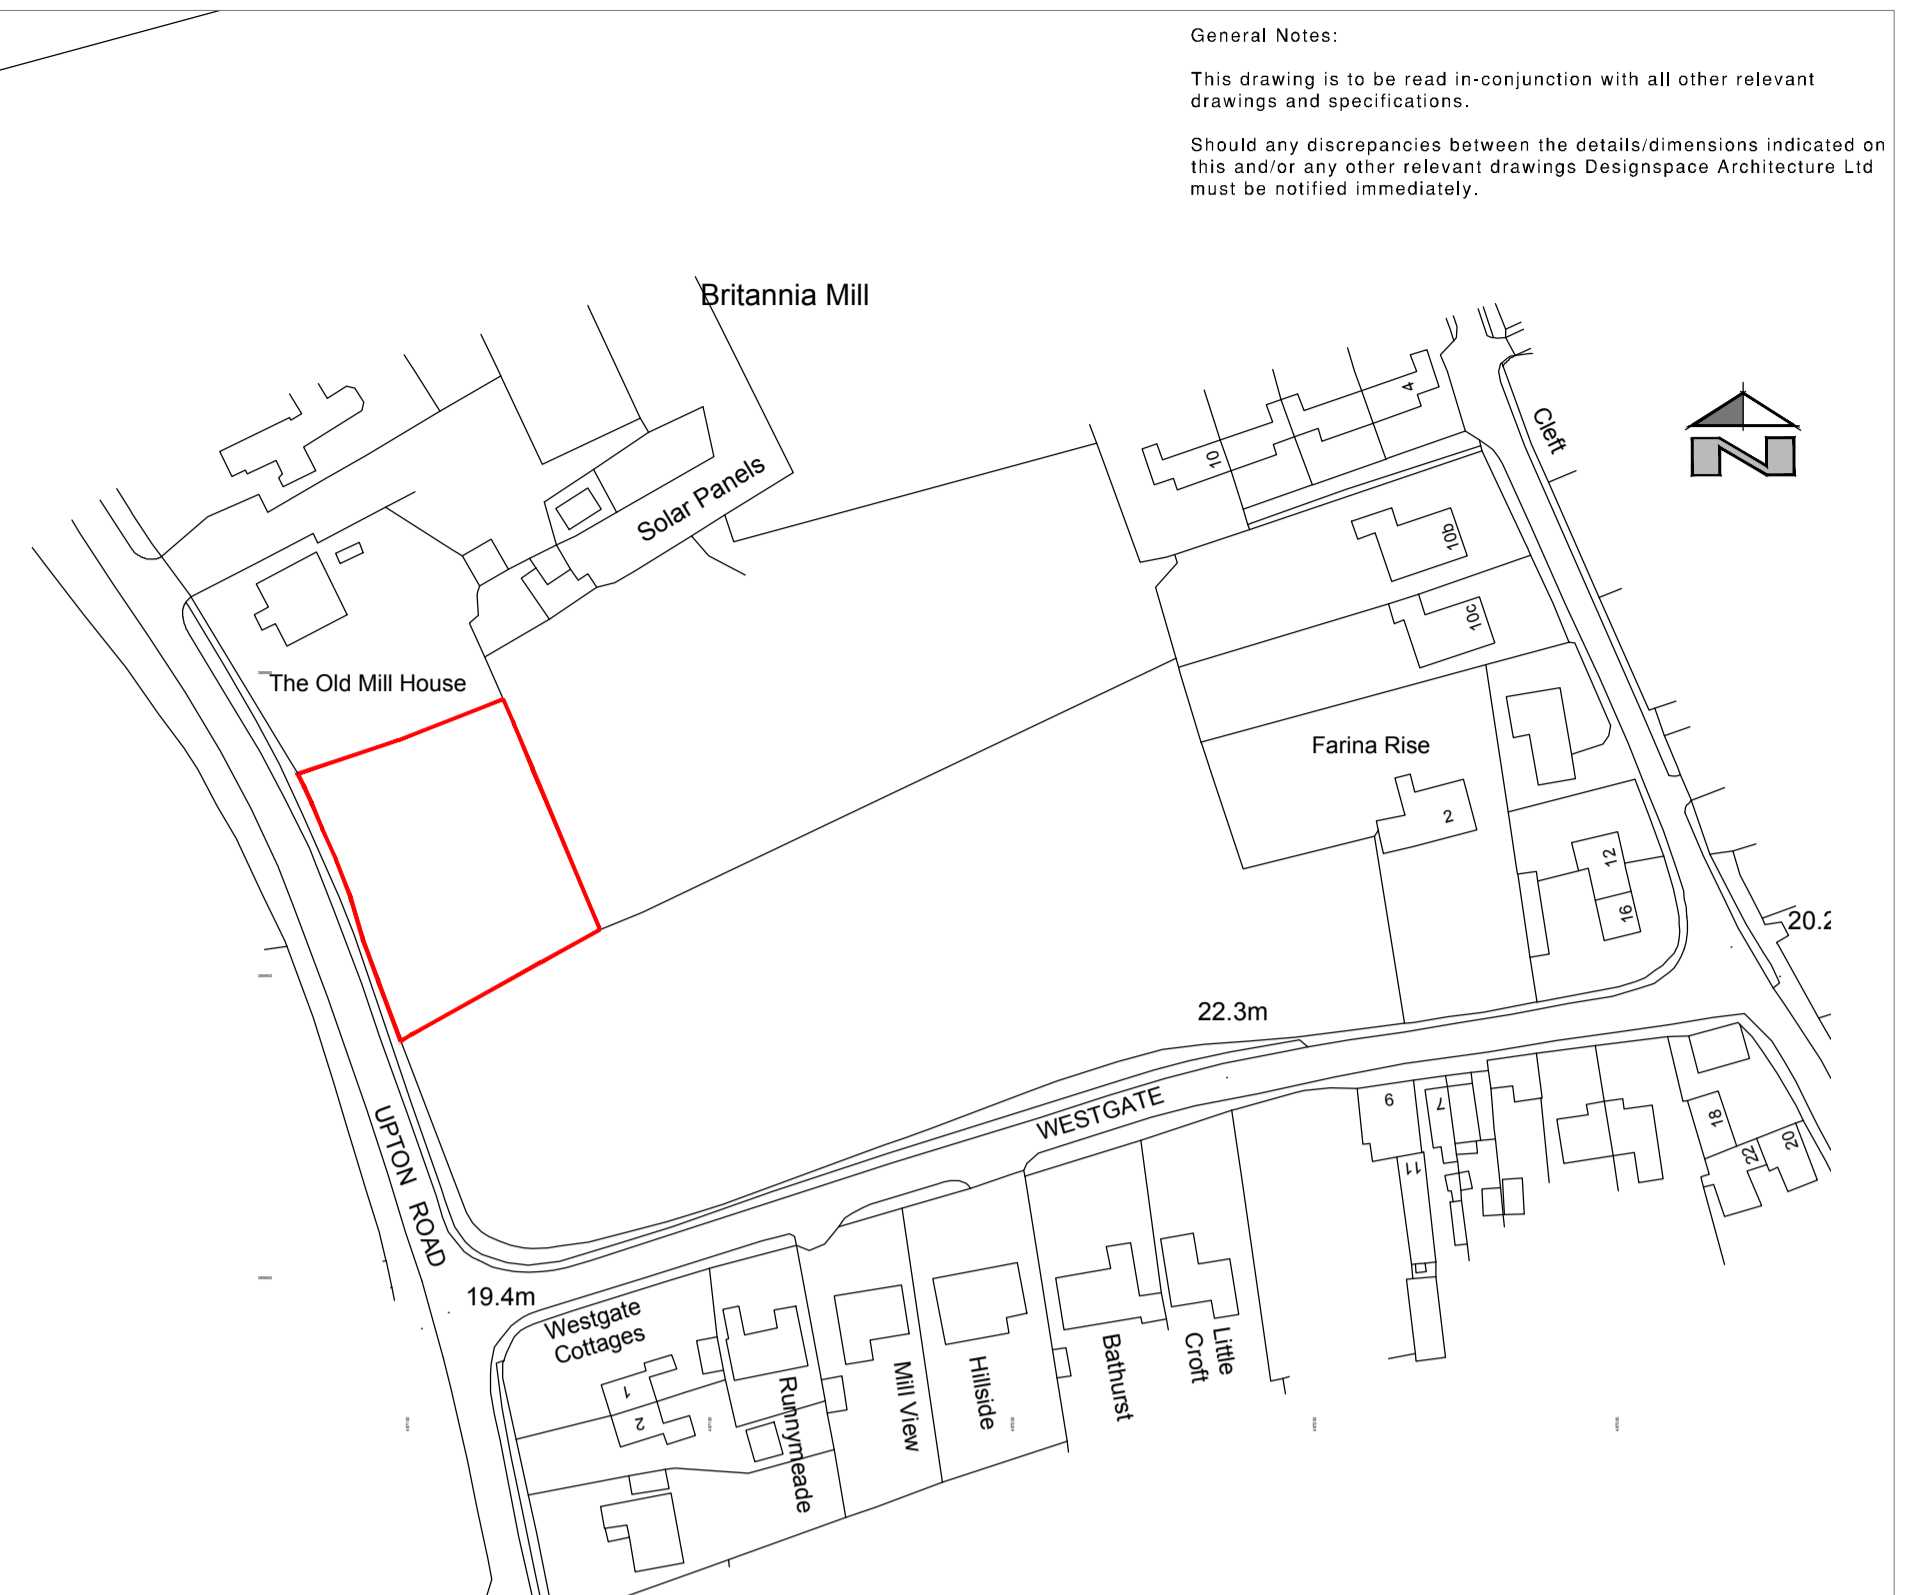

Site Location (1:1250)

REV:	First Issue	DATE:	9/9/18	DWN:	??	CHKD:	??
DRAWING STATUS:		DETAILS:		STATUS CODE:			
Planning							
DESIGN SPACE ARCHITECTURE		Tower House, Lucy Tower Street Lincoln, Lincolnshire, LN1 1XW					
		E. info@designspace.uk.com		W. designspace.uk.com		T. 01427 762 688	
CLIENT:		GELDER GROUP					
PROJECT:		Proposed Residential Development					
		Upton Road Kexby Gainsborough					
DRAWING TITLE:		Existing Site Layout Plan					
DATE:	October 2018	DRAWN:	DC	CHECKED:	JC		
SCALE:	1:1250 / 1:200	PAPER SIZE:	A1	REVISION:			
PROJECT NUMBER:	DSA 18 - 057	DRAWING NUMBER:	101				

Do not scale this drawing. All dimensions must be checked on site. All rights reserved. No reproduction in any material form is permitted without prior written consent.