


Do not scale off this drawing – All dimensions and setting out to be verified on site. If in doubt contact the originator for clarification.

This drawing is the property of FRAMEWORK. Copyright is reserved by them and the drawing is issued on the condition that it is not copied, reproduced, retained or disclosed to any unauthorised person, either wholly or in part without the consent in writing of FRAMEWORK.

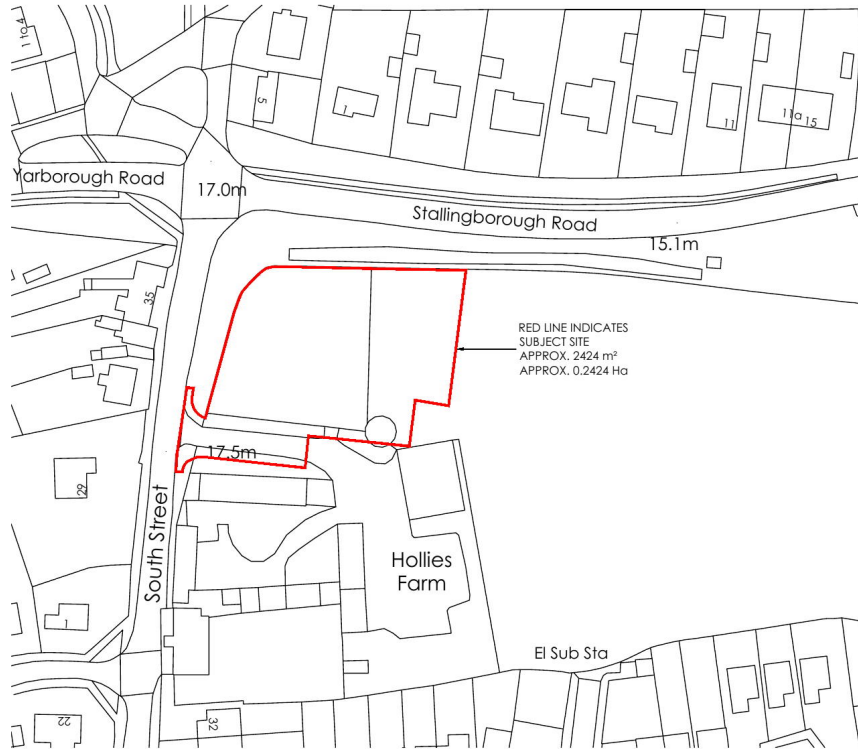


## PLANNING ISSUE

### Site Location Plan (scale 1:1250)

0 10 20 30 40 50 60 70 80 90 100m

Scale bar 1:1250.



A PLANNING ISSUE		20.09.19	SW
Rev	Revision note	Date	Drawn by
 Framework Architects		PROPOSED DEVELOPMENT AT SOUTH STREET, KEELBY FOR LINCOLNSHIRE CO-OPERATIVE	
		Drawn by SW	Checked
SITE LOCATION PLAN		Date SEPT 18	Scale 1:1250@A4
		Dwg No J1830 - 00101	Rev A

3 MARINE STUDIOS, BURTON LANE END, BURTON WATERS, LINCOLN, LN1 2UA  
T 01522 535383 E info@frameworklincoln.co.uk W frameworkarchitects.co.uk

Copyright © 2015 Framework  
All rights reserved