



This drawing is copyright of WCEC Group Ltd trading as Whittam Cox Architects, and shall not be reproduced nor used for any other purpose without the written permission of the Architects. This drawing must be read in conjunction with all other related drawings and documentation. It is the contractors responsibility to ensure full compliance with the Building Regulations. Do not scale from this drawing, use figured dimensions only. It is the contractors responsibility to check and verify all dimensions on site. Any discrepancies to be reported immediately.

IF IN DOUBT ASK:
Materials not in conformity with relevant British or European Standards/Codes of practice or materials known to be deleterious to health & safety must not be used or specified on this project.

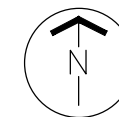

Application Site Boundary
5.137 acres / 2.079 hectares

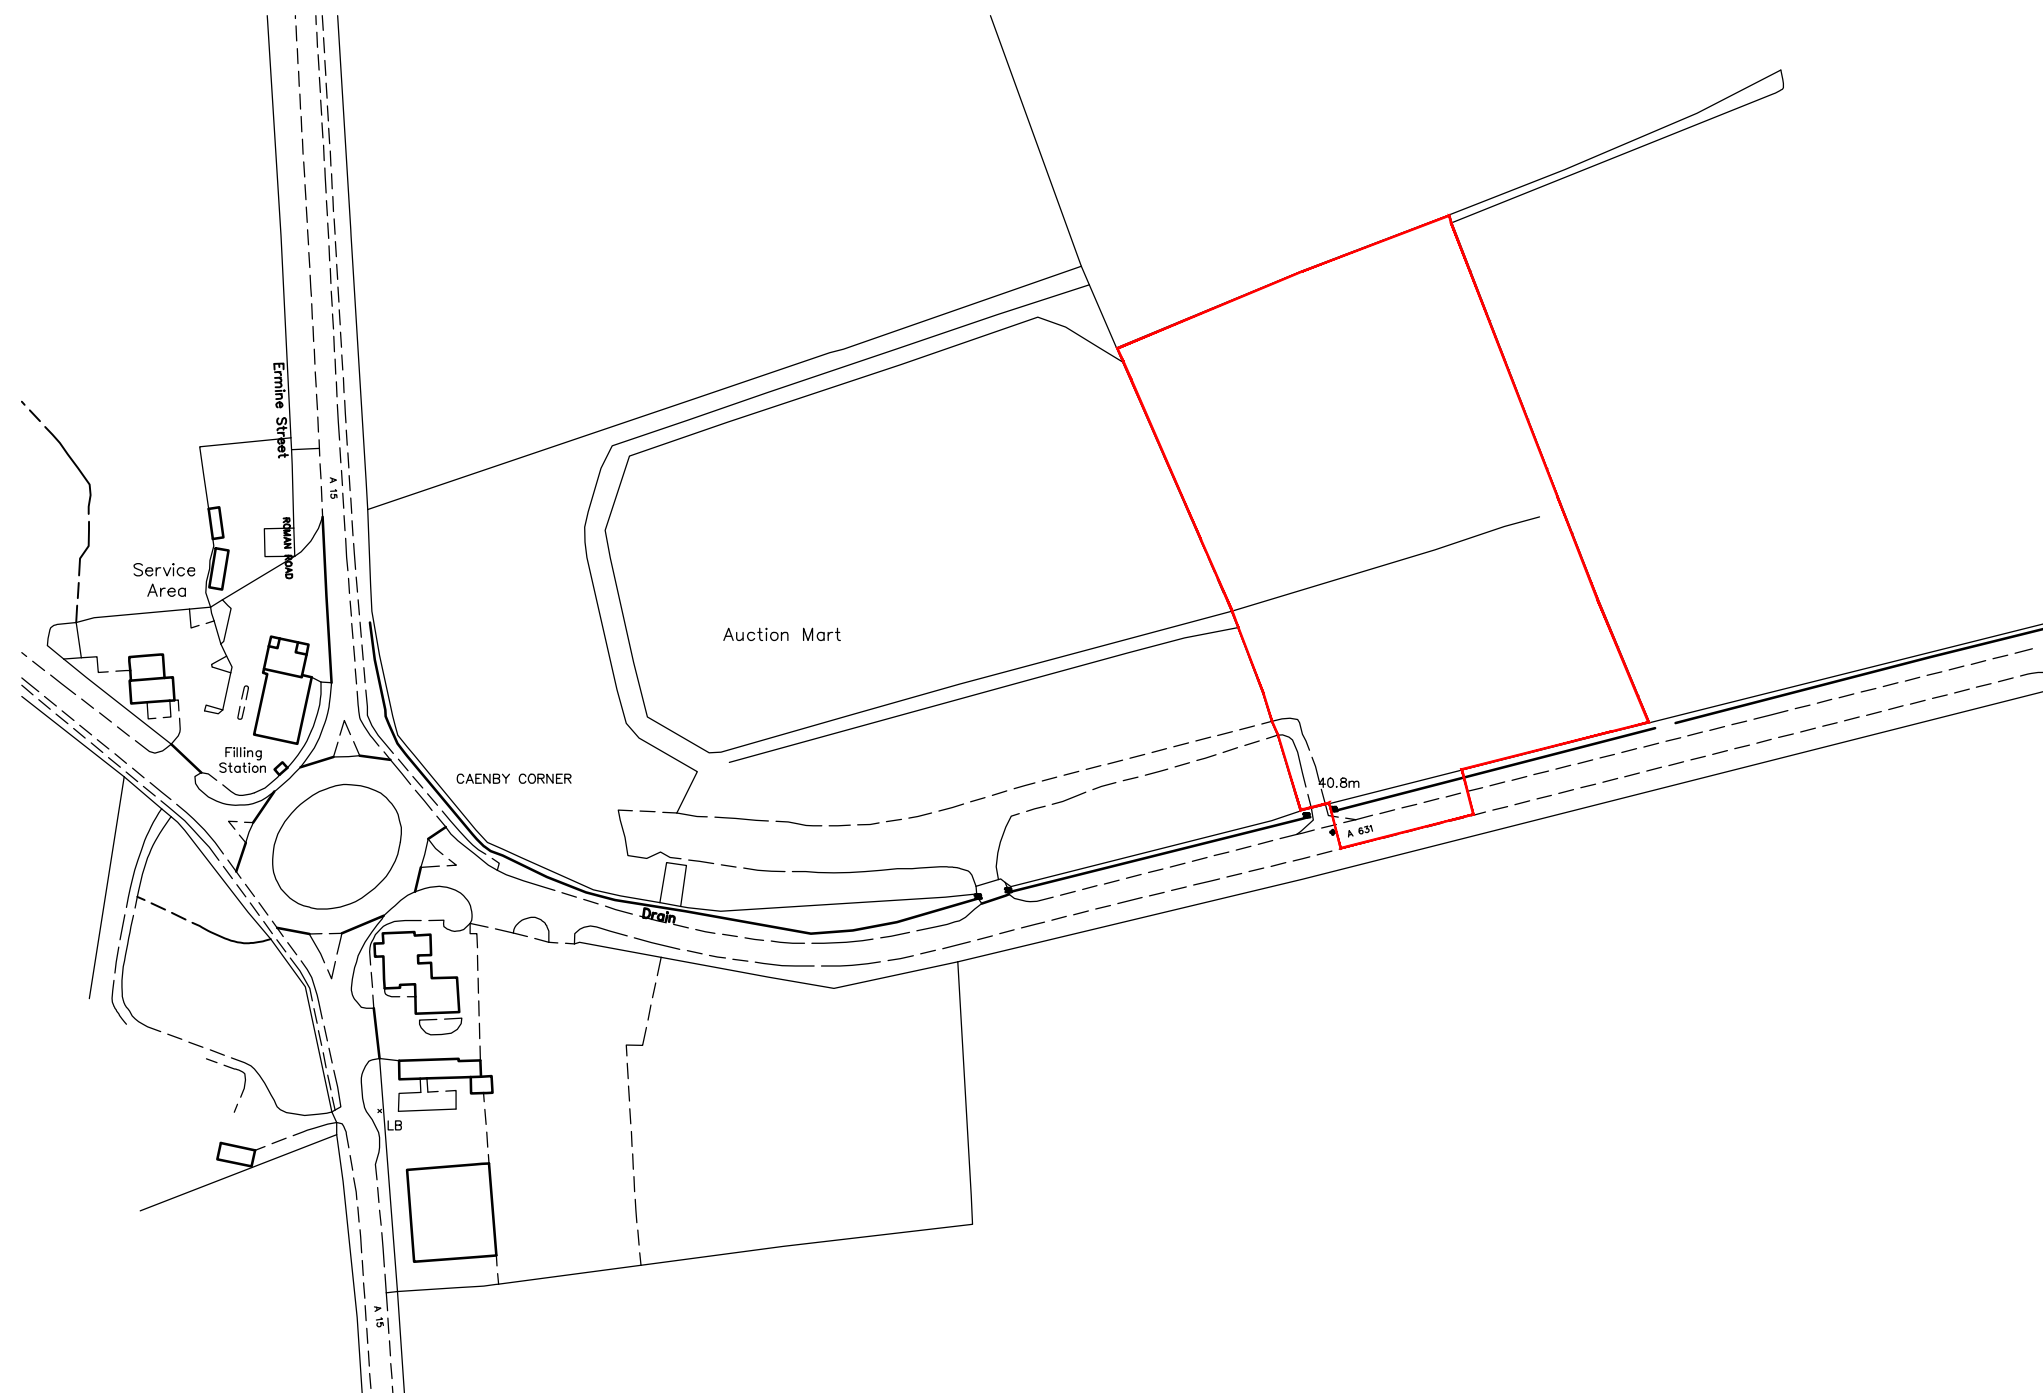

P03	16/01/20	Scale amended	WF/DC
P02	08/01/20	Application boundary amended	WF/DC
P01	03/10/19	First issue	WF/DC

No.	Date	Description	Drwn/Chkd By
			CLIENT

West Lindsey District Council

PROJECT

Operational Services Depot, Caenby Corner, West Lindsey

TITLE

Location Plan

DRAWING STATUS

Planning

DRAWN	WF	CHECKED	DC
-------	----	---------	----

SCALE 1:2500 @ A3

DATE September 2019

Whittam Cox ARCHITECTS
Chesterfield / 01246 260261
London / 020 3388 0019
Leeds / 0113 468 2450
whittamcox.com

project originator volume level type role number status revision
180229 WCA 00 00 DR A PL000 50 P03

