




**Scale Bar**

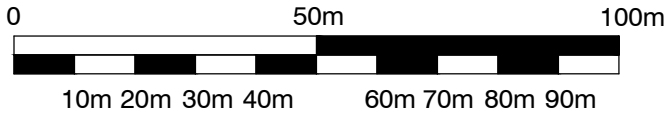

Do not scale, use figured dimensions only. All discrepancies to be notified to Artech Designs Limited. This drawing remains the copyright of Artech Designs Limited.

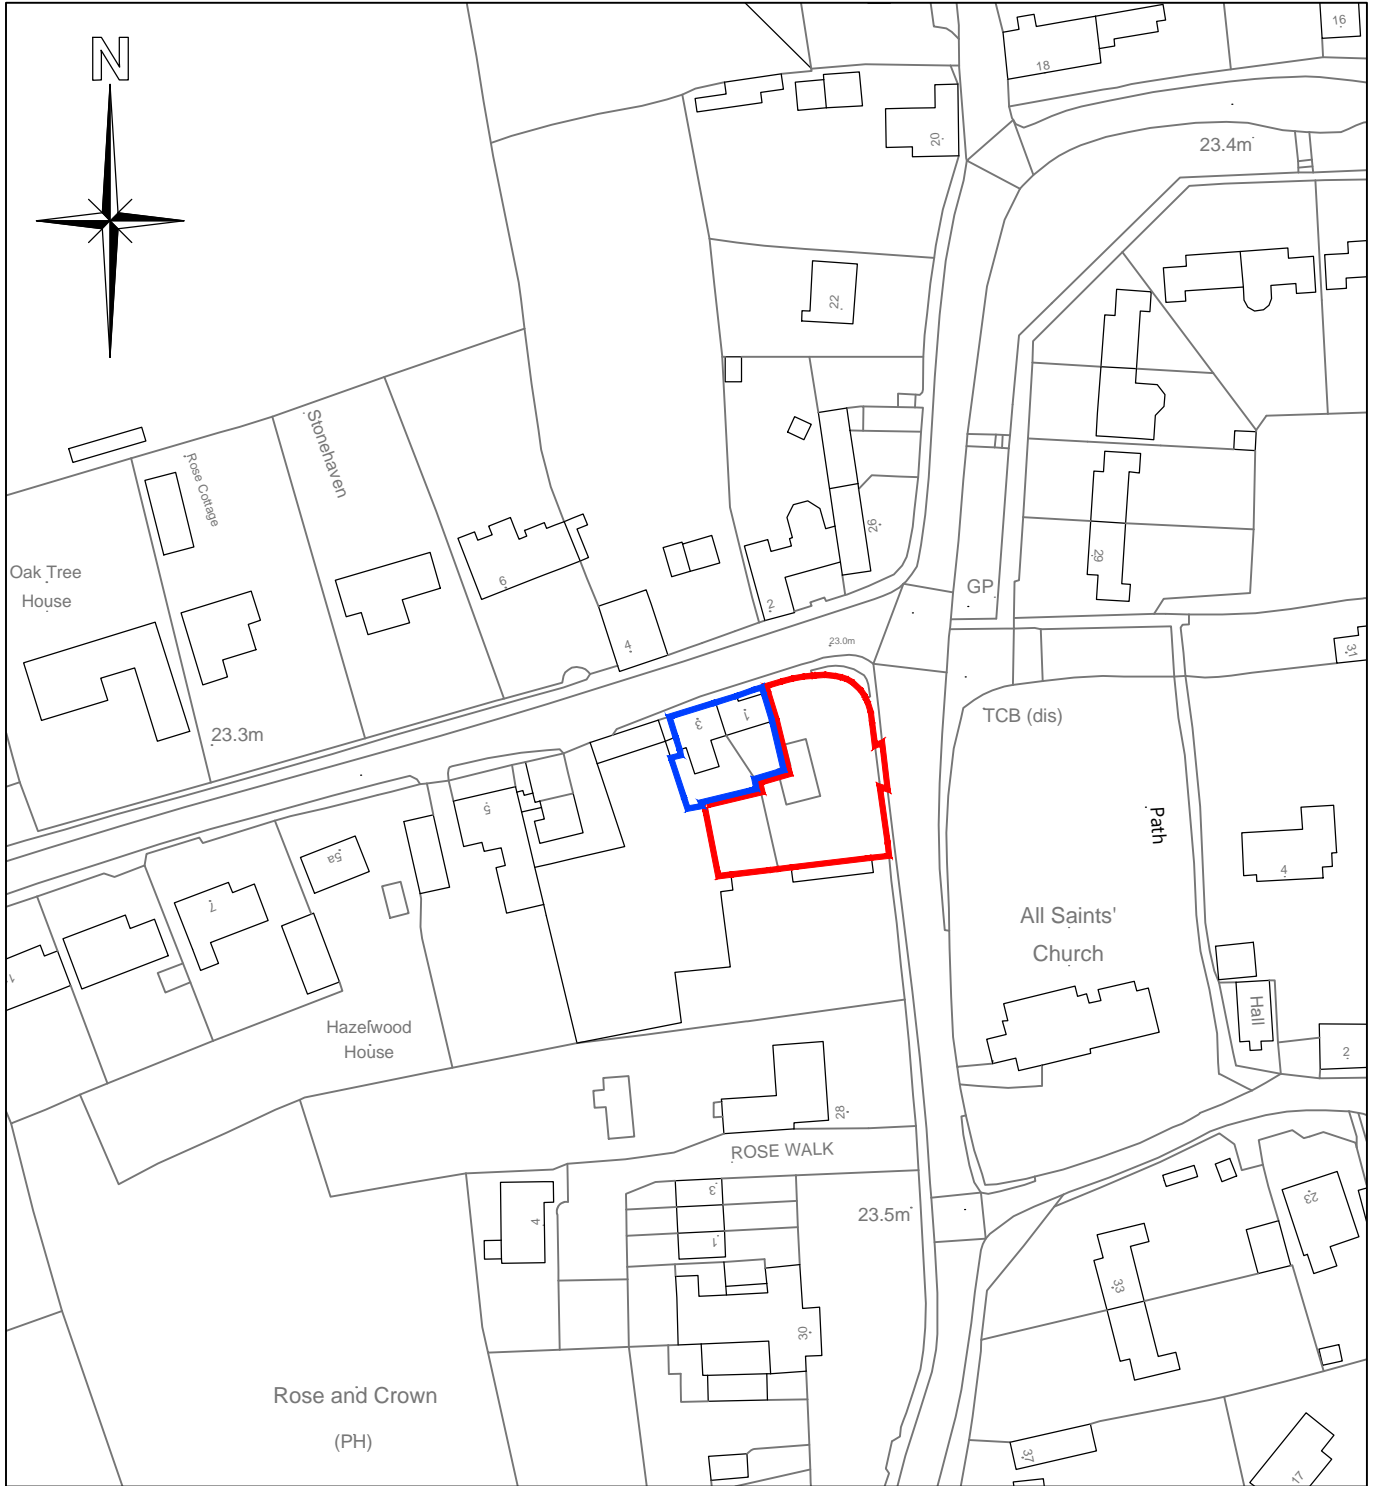

©Crown Copyright and database rights 2019 OS Licence no. 100025568

B	Minor amendment to Red/Blue outlines	26-10-20	Drawing: <b>Site Location Plan</b>	 <p><b>Artech Designs Ltd</b>          Architectural Consultants          44 Church Road · Saxilby          Lincoln · LN1 2HJ          Tel 01522 803382          Mob 07808 815366          martin@artechdesigns.co.uk  <a href="http://www.artechdesigns.co.uk">www.artechdesigns.co.uk</a></p>
A	Red/Blue outlines amended	04-09-20		
Revision	Description	Date	Status: <b>Planning</b>	
<b>Mr &amp; Mrs S. Crow</b>  <b>Residential Development</b> <b>1 + 3 Padmoor Lane, Upton</b> <b>Gainsborough, Lincolnshire</b>			Scale: <b>1:1250 @ A4</b>	
			Date: <b>August 2020</b>	
			Drwg. No: <b>1518C/100</b>	
			Revision: <b>B</b> Drawn by <b>mdf</b>	