




Check all dimensions on site. Do not scale from this drawing. Report any discrepancies and omissions to Hubble Architecture
This Drawing is Copyright ©

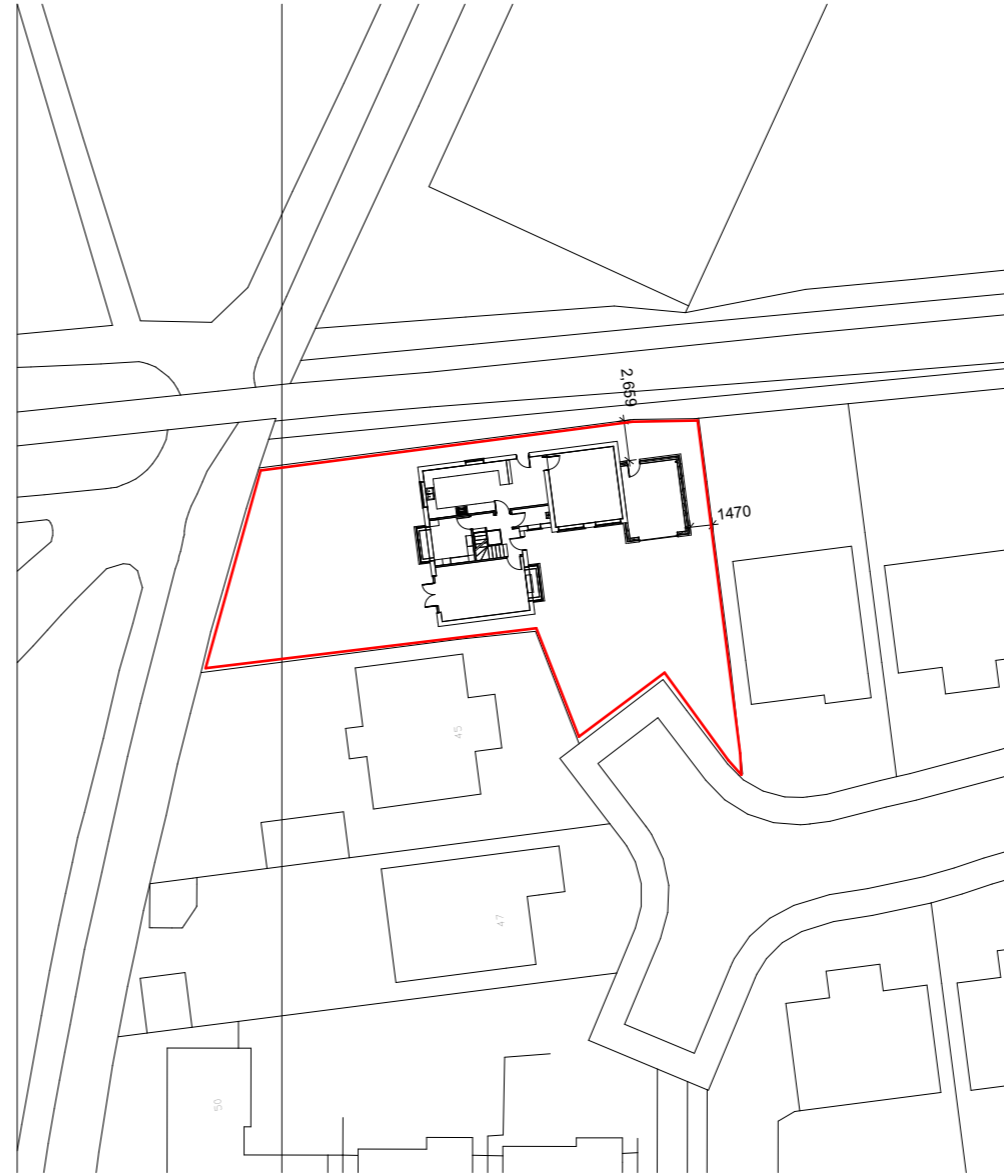

Site Location Plan Scale 1:1250

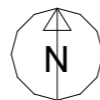

Site Block Plan Scale 1:500

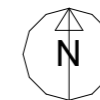

- P03 Extension increased in width to avoid Severn Trent assets which are located below ground 07.05.2021
- P02 Extension reposition 2m from boundary as recommended by WLDC 20.02.2021
- P01 Planning Issue 17.02.2021

HUBBLE ARCHITECTURE

Design - Planning - Building Regulations
Tel: 07523 895659 (Gainsborough)
email: hubblearchitecture@outlook.com

Client **Mr & Mrs Redwood**

Project **PROPOSED FIRST FLOOR & GARAGE EXTENSION, PINGLE CLOSE.**

Title **Site Location & Block Plan**

Drawing No. **D04** Rev. **P03**

Scale @ A3 **1:1250/ 500** Date **22.01.2021**