


Note:  
Do not scale from this drawing. All discrepancies should be reported to the drawing office. This drawing should be read in conjunction with the standard construction specification and standard details. All intellectual property rights are the copyright of Truelove Property & Construction Ltd ©.

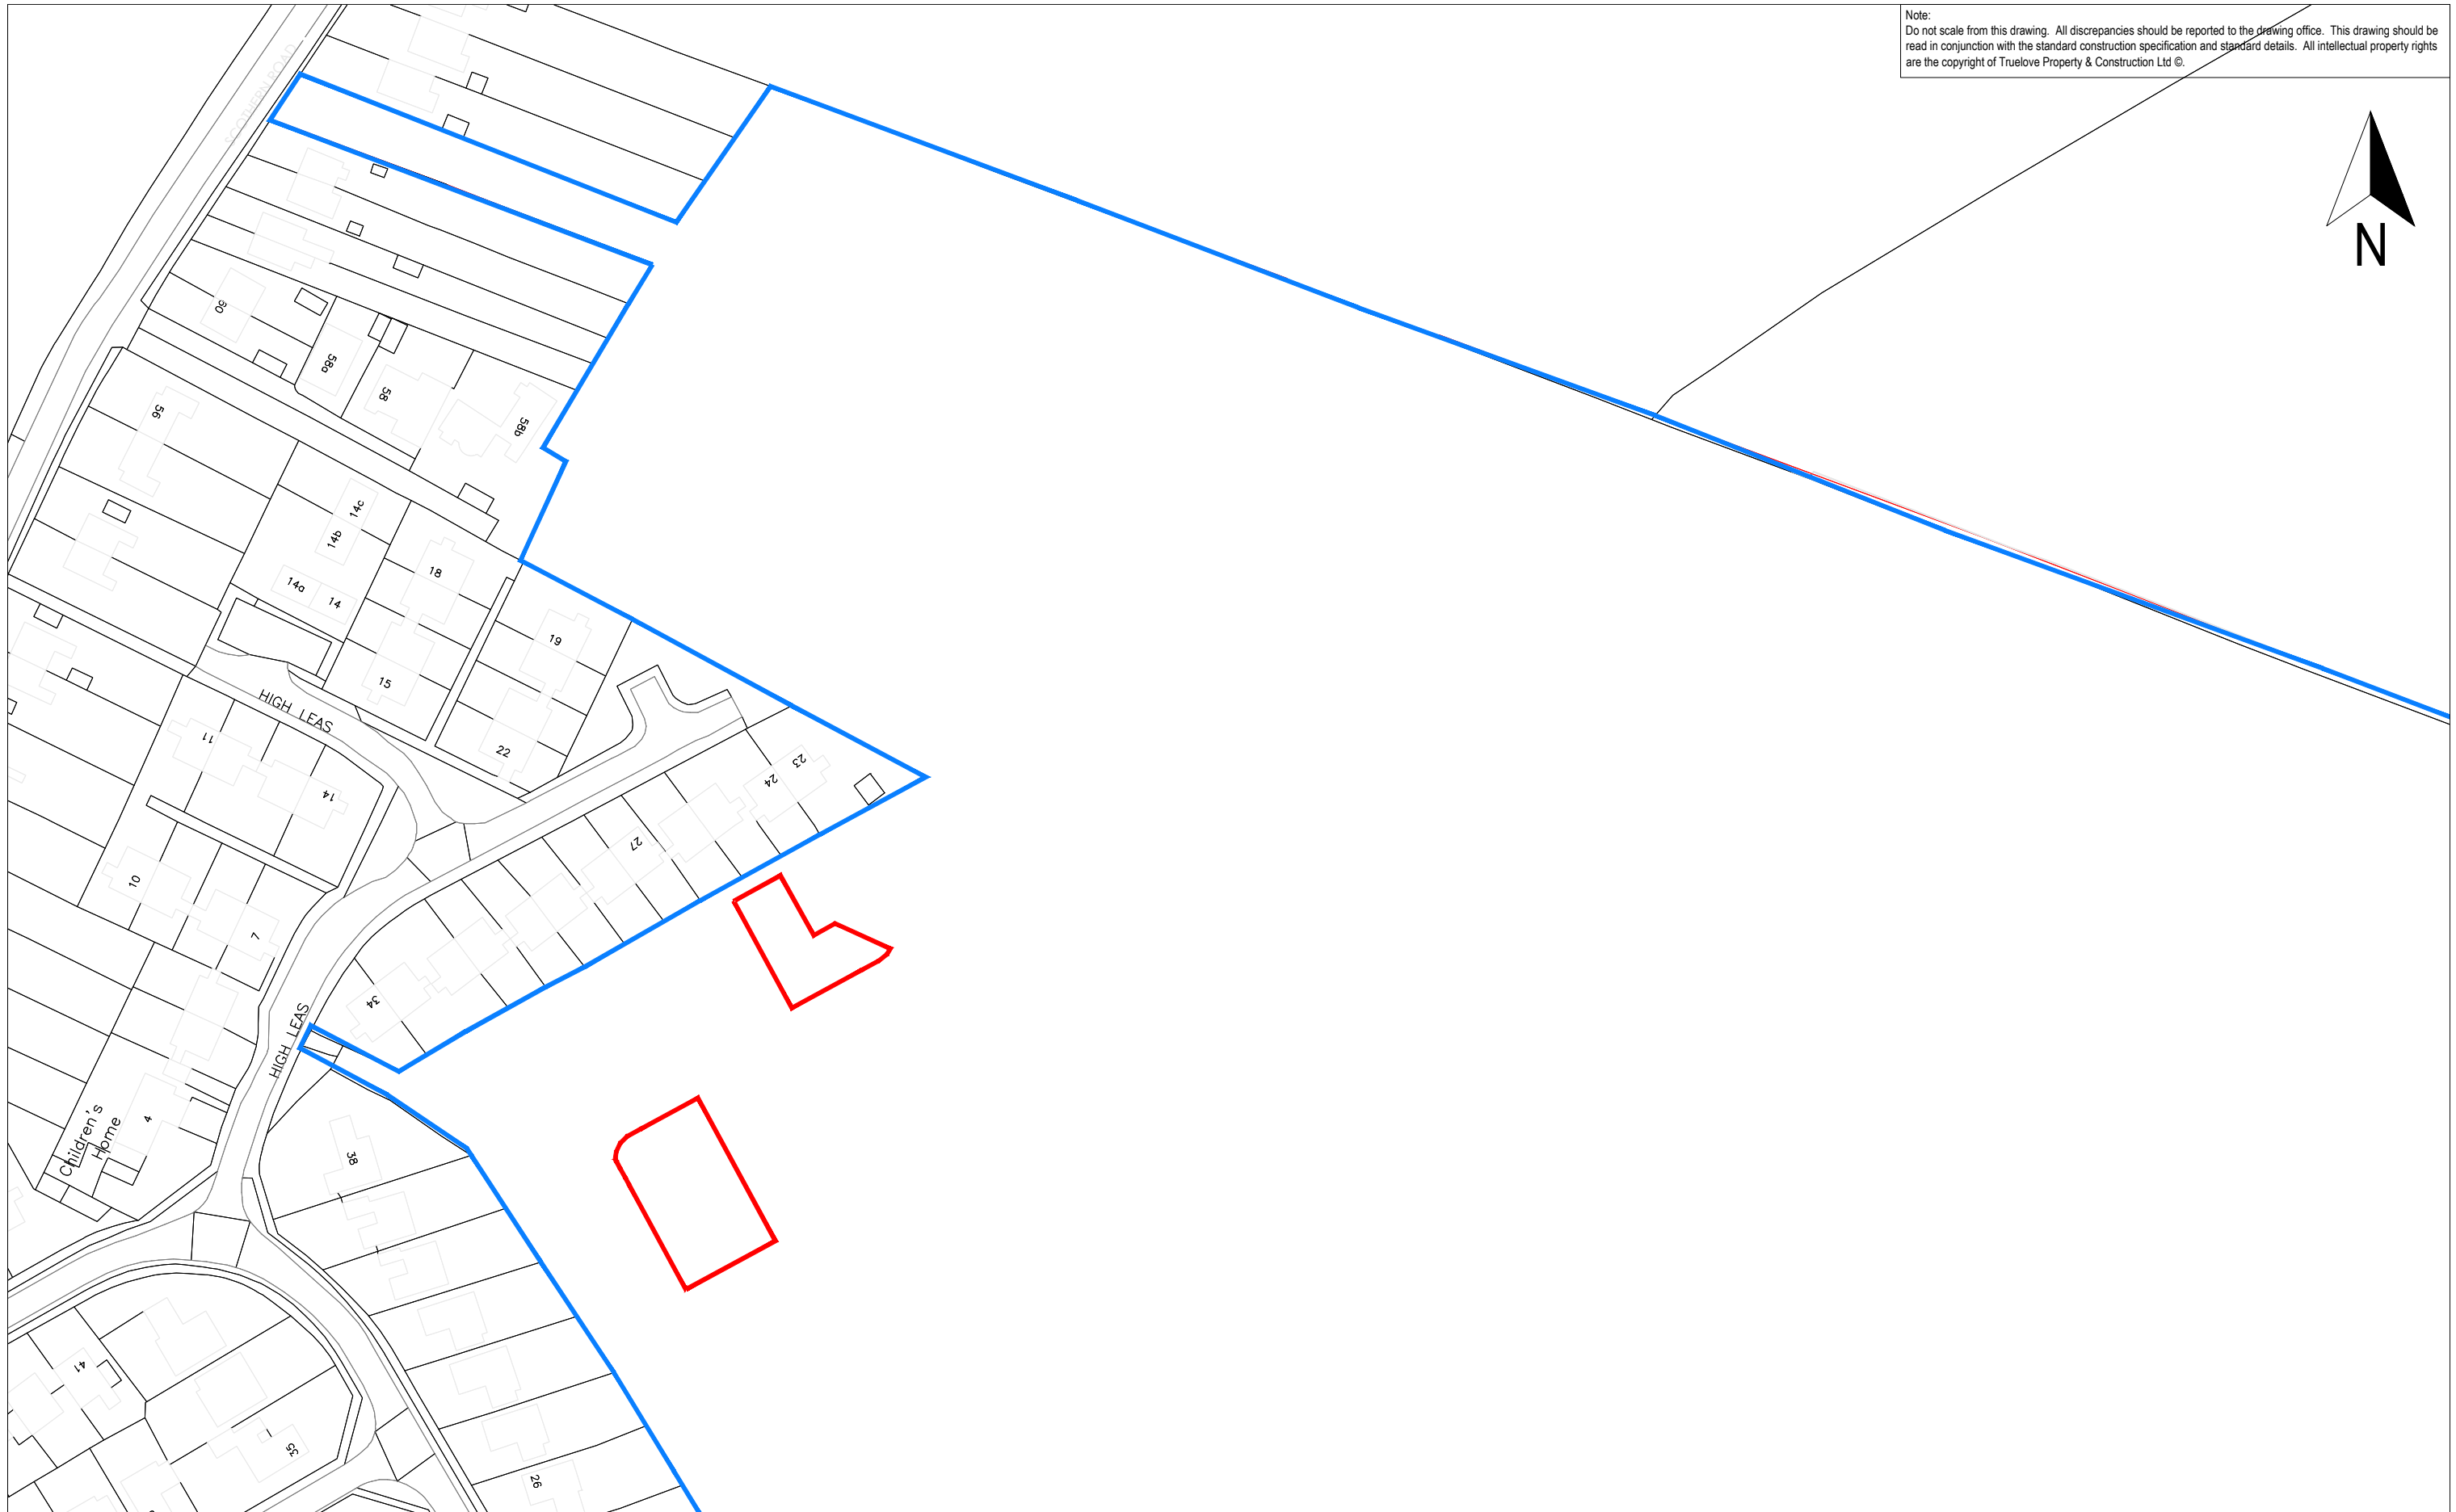

Rev	Notes	Date
Revisions		

Truelove Property & Construction Ltd  
4A Eastgate,  
Lincoln,  
LN2 1QA  
www.trueloveproperty.co.uk

Tel: 01522 526979  
Fax: 01522 527599

Project:  
Scothern Road  
Nettleham

Title:  
Site Location Plan - Plots 19A  
& 24A-B - Planning Amend.

Drawing No: <b>TL016-SL-16</b>	Revision: -
Scale: 1:1250@ A3	Date: 21.02.21