


NOTES

1. No dimensions are to be scaled from this drawing.
2. All dimensions are to be checked on site prior to construction.

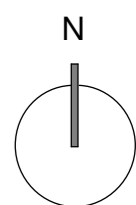

A01	29.06.20	Red Line Boundary	
A00	21		
Status	Date Issued	Description	Issued by

PLANNING



Studio 2, Deepdale Enterprise Park,
Deepdale Lane,
Nettleham, Lincoln
LN2 2LL
T 01522 750777
E info@lk2.co.uk
W www.lk2.co.uk

Registered in England 0622964 - Reg. Office: Studio 2, Deepdale Enterprise Park, Deepdale Lane, Nettleham, Lincoln, LN2 2LL
Client Logo


Client
Cherry Tree Homes

Project
21 Affordable Homes
Wesley Road
Cherry Willingham
Drawing Title
Site Location Plan

Reproduced from the Ordnance Survey map with the permission of Her Majesty's Stationery Office. Crown Copyright

LK2 Architects Ltd, Studio 2, Deepdale Enterprise Park, Deepdale Lane, Nettleham, Lincoln.

Licence No. LIG0435

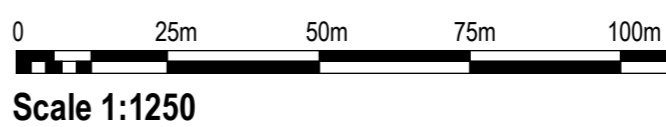

Scale 1:1250

Scale @A1	Date	Drawn by	Checked by
1 : 1250	06/22/21	AJS	AN
Drawing No.	A-10-01		Current Revision
			A01