


Location plan
1:1250

Crown copyright and database rights
2021 Ordnance survey 0100031673

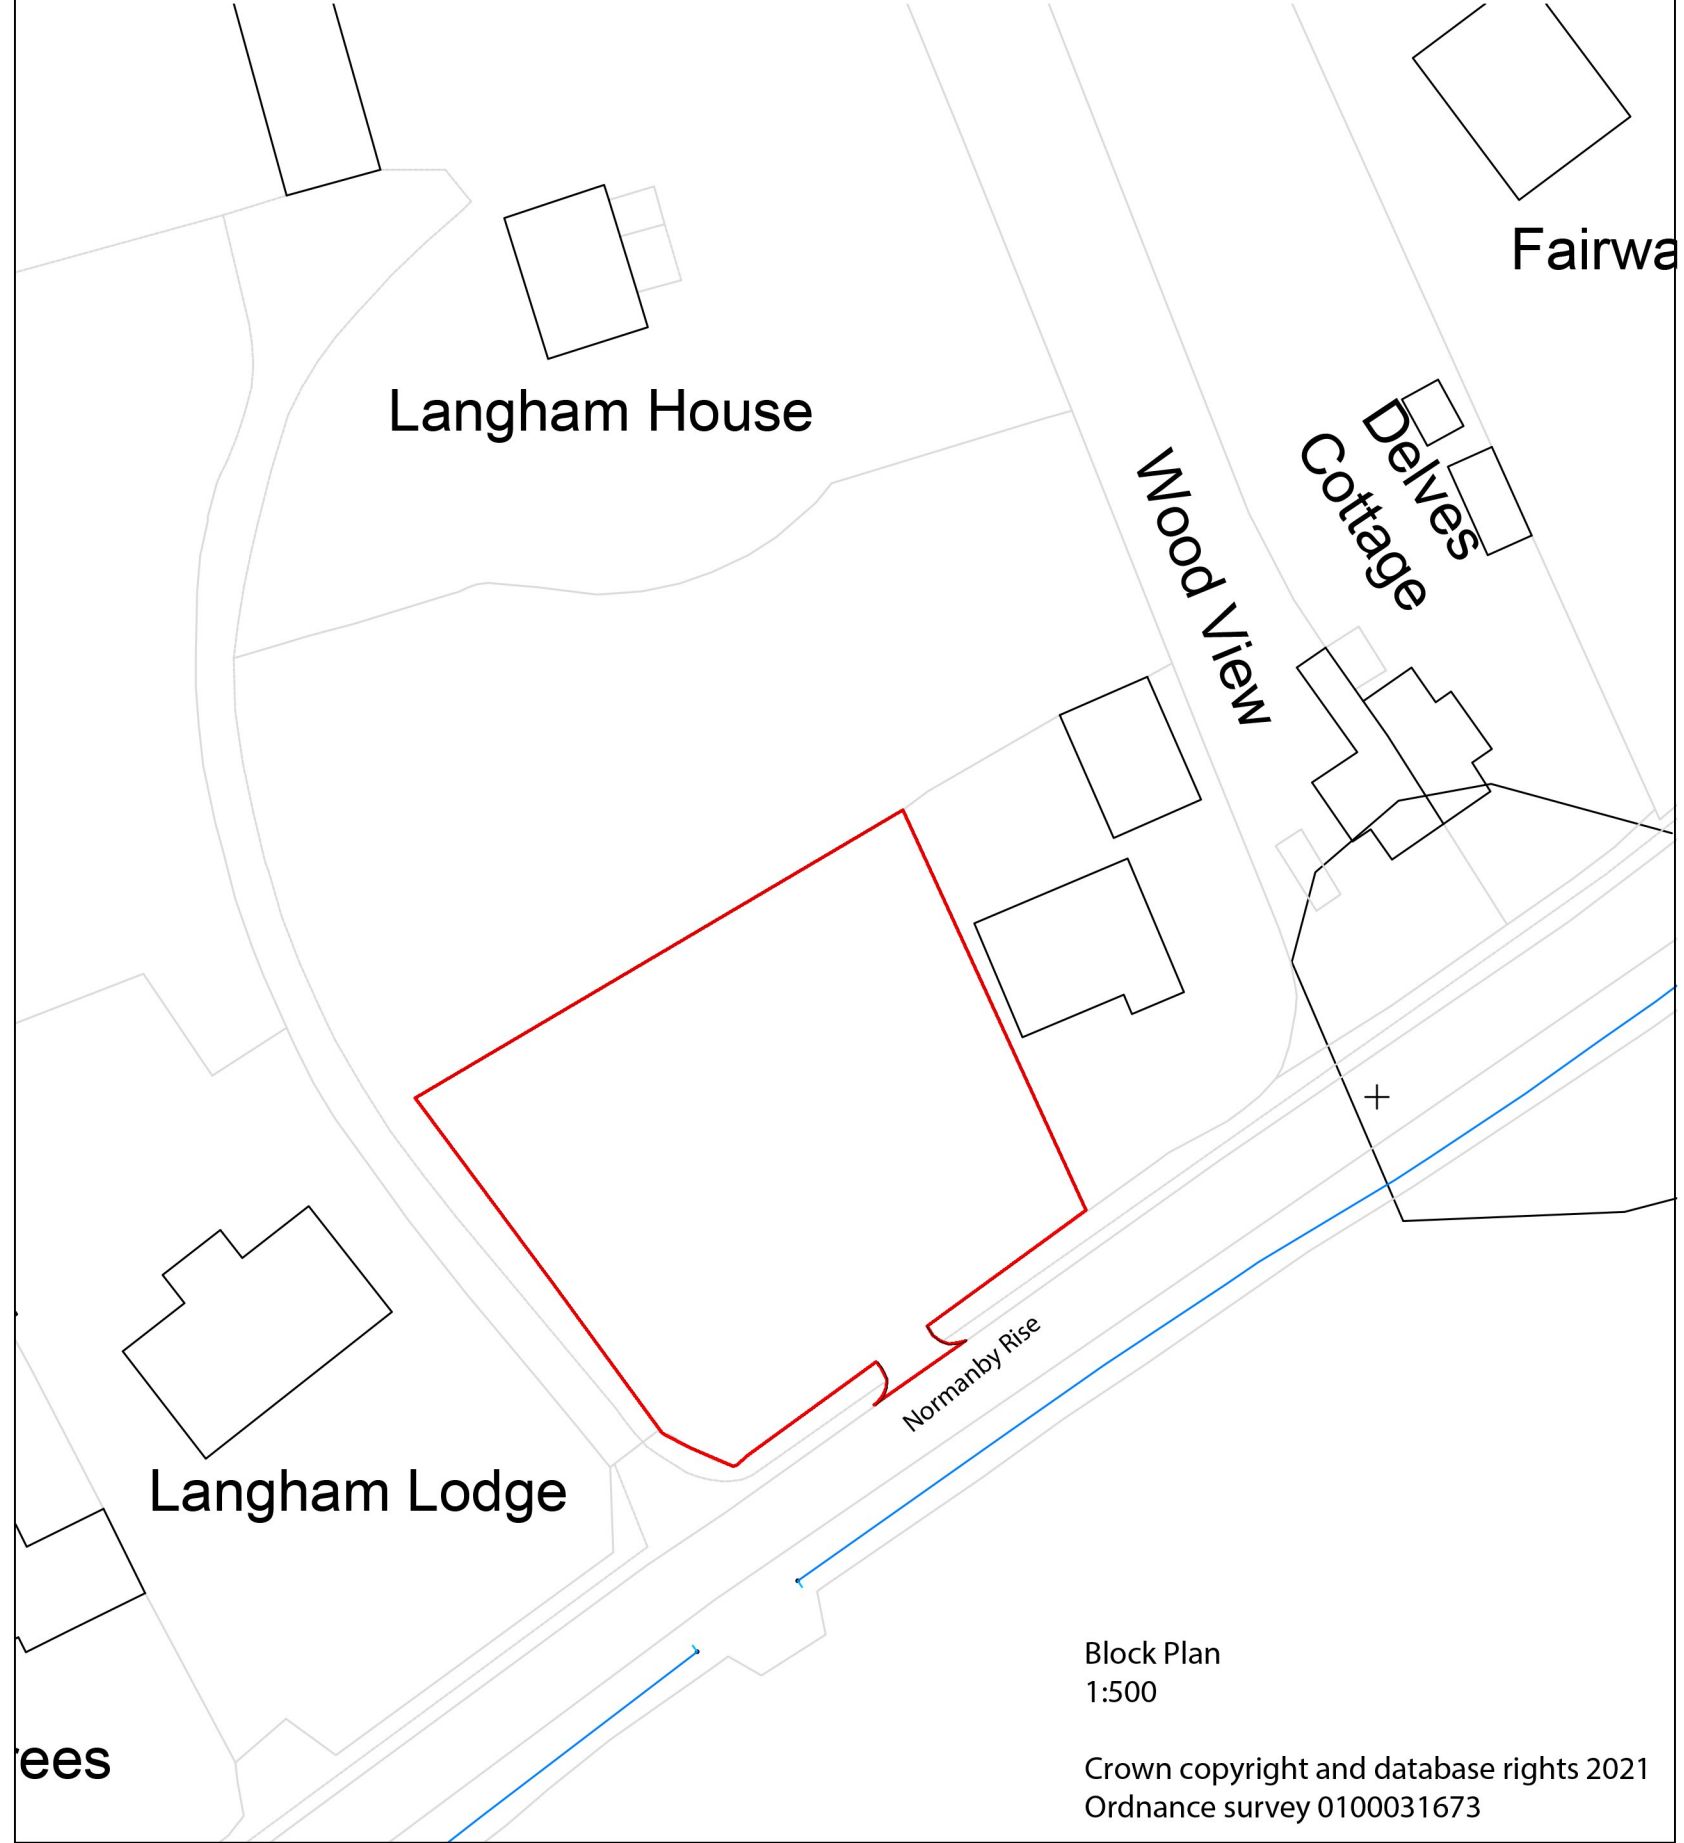

Block Plan
1:500

Crown copyright and database rights 2021
Ordnance survey 0100031673

© Mother Architects
This drawing and any design hereon is the copyright of the Consultants and must not be reproduced without their written consent.
All drawings remain property of the Consultants.

Figured dimensions ONLY to be taken from this drawing
ALL dimensions to be checked on site.
Consultants must be informed immediately of any discrepancies before work proceeds.

Normanby Rise, Claxby
Augustine John Developments
Drawing 001A/0199
09/11/21

07855 828 938
jo@motherarchitects.com
motherarchitects.com



**PROPOSED BLOCK AND
LOCATION PLAN
TO NOTED SCALES AT 100% A3**