




Septic Tank Location Plan  
Scale 1:100

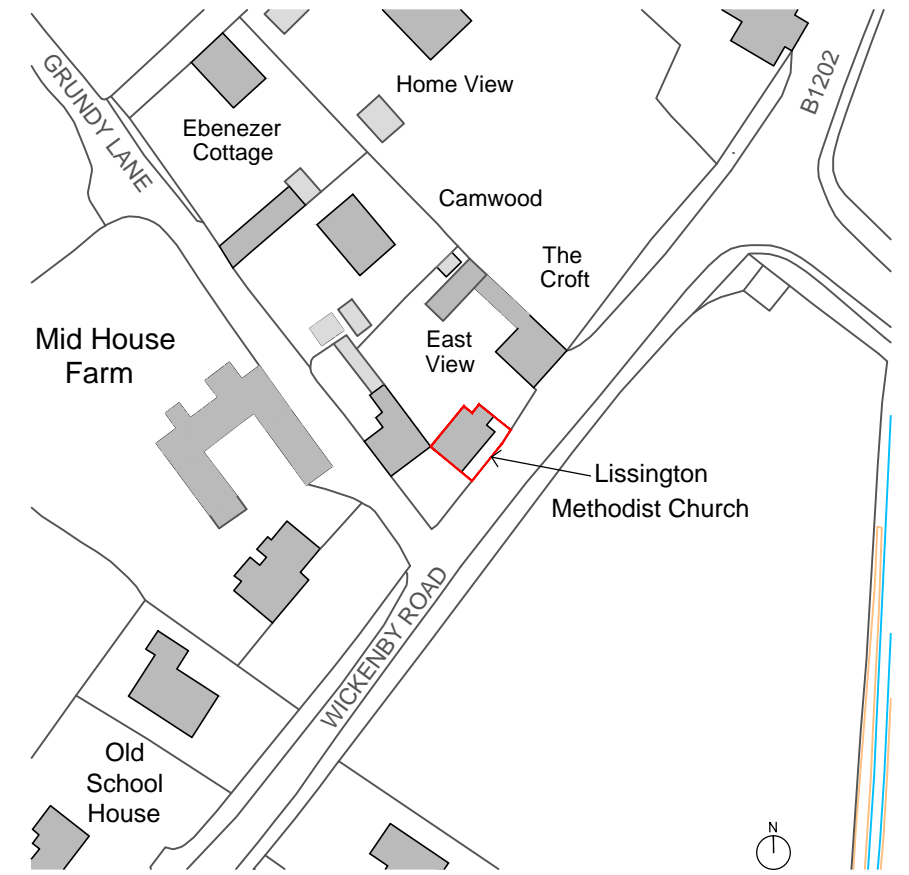

Site Location Plan  
Scale 1:1250

Ms J Parsons Former Methodist Chapel Wickenby Road Lissington Lincolnshire LN3 5AE	
Site Location Plan & Septic Tank LocationPlan	
Date: 10.11.21	Scale: 1:1250 and 1:100 @ A3
Drawing No: LC2020-01	Revision: