


Site Location Plan

1:1250 @A3

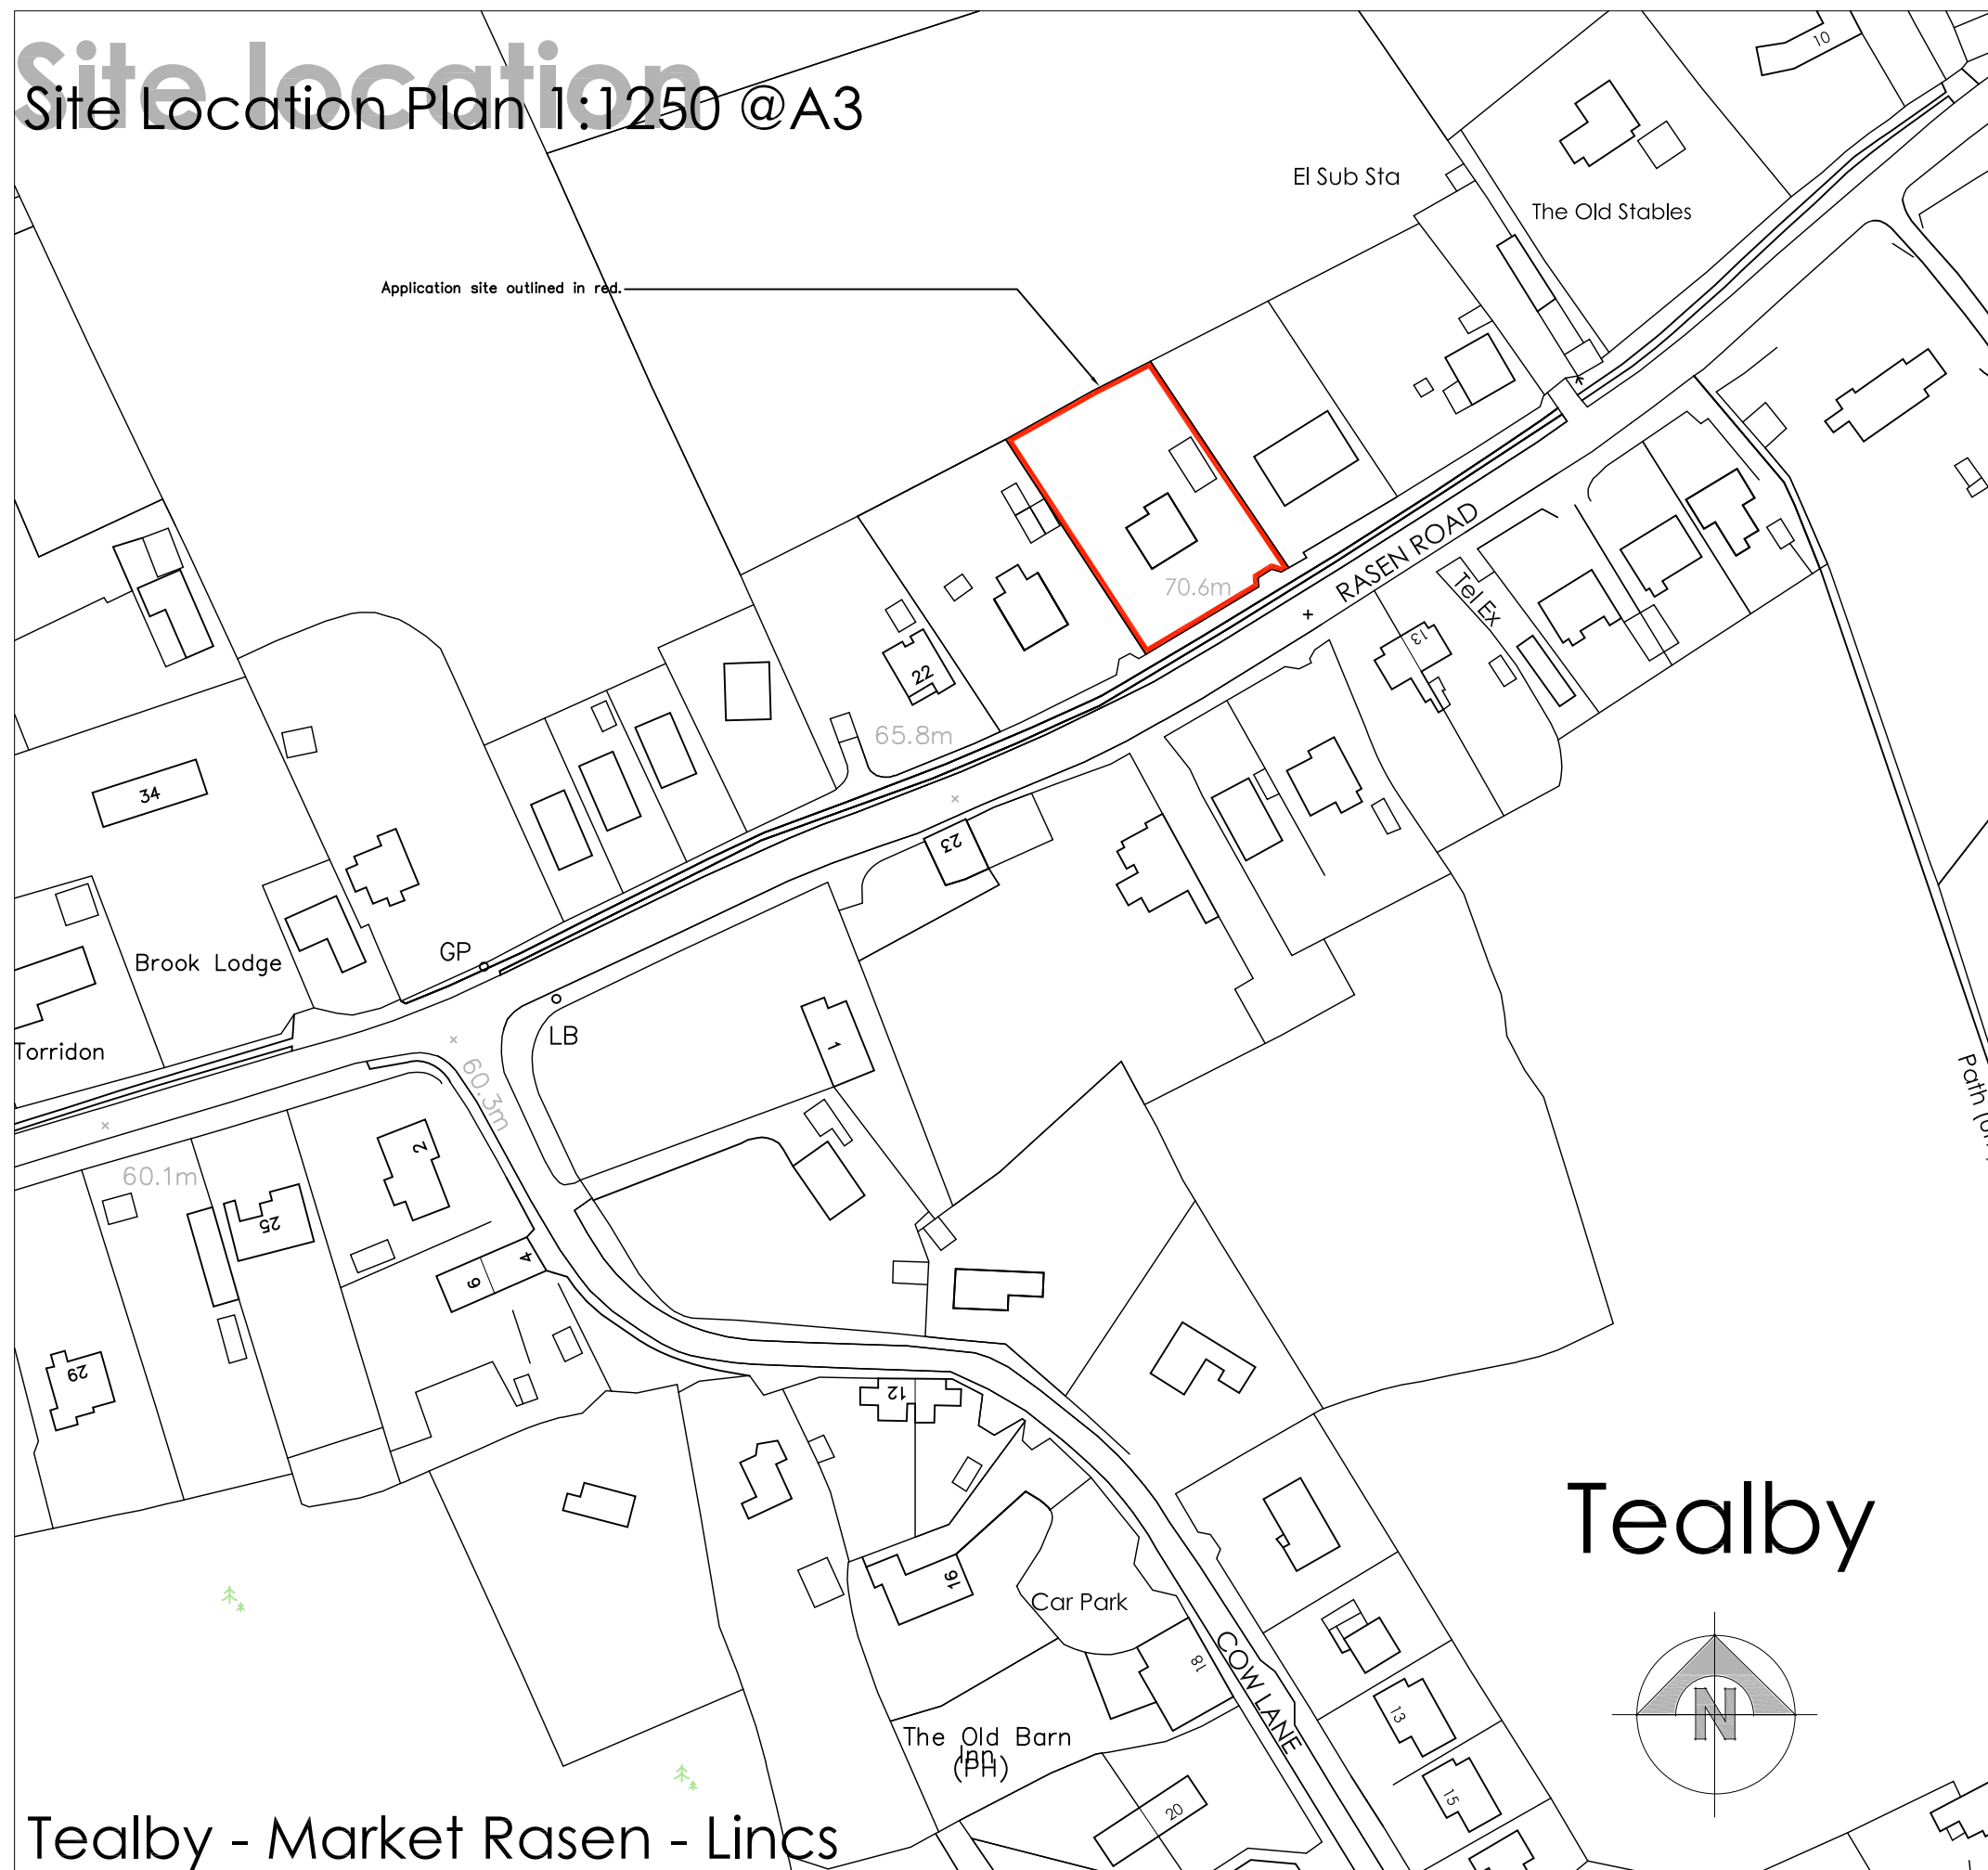

Tealby - Market Rasen - Lincs

- the reproduction of any ordnance survey information within this drawing is done with the consent of Her Majesty's Stationery Office under Licence No. 100043272
- do not scale this drawing, use only figured dimensions
- discrepancies to be reported to this office immediately
- all information contained within this drawing remains the copyright of Heronswood Design Ltd and must not be copied without written consent of the practice

Revisions

a	Neighbouring dwelling updated	23.02.2022
b	Neighbouring dwelling updated	09.03.2022

Client

Mr & Mrs Bond

Project

Extensions & Alterations to Dwelling

Address

18 Rasen Road Tealby -
Market Rasen, Lincolnshire

Drawing

Site Location Plan

Scale

1: 1250 @ A3

Date

October 2021

Drawing No.

1788B/ 21 / 10b

hw heronswood
architectural design

T 01522 690138
E mail@hudarchitecture.co.uk
W www.hudarchitecture.co.uk

2 Sadler Court | Lincoln | Lincolnshire | LN6 3BG