


SITE LOCATION PLAN.

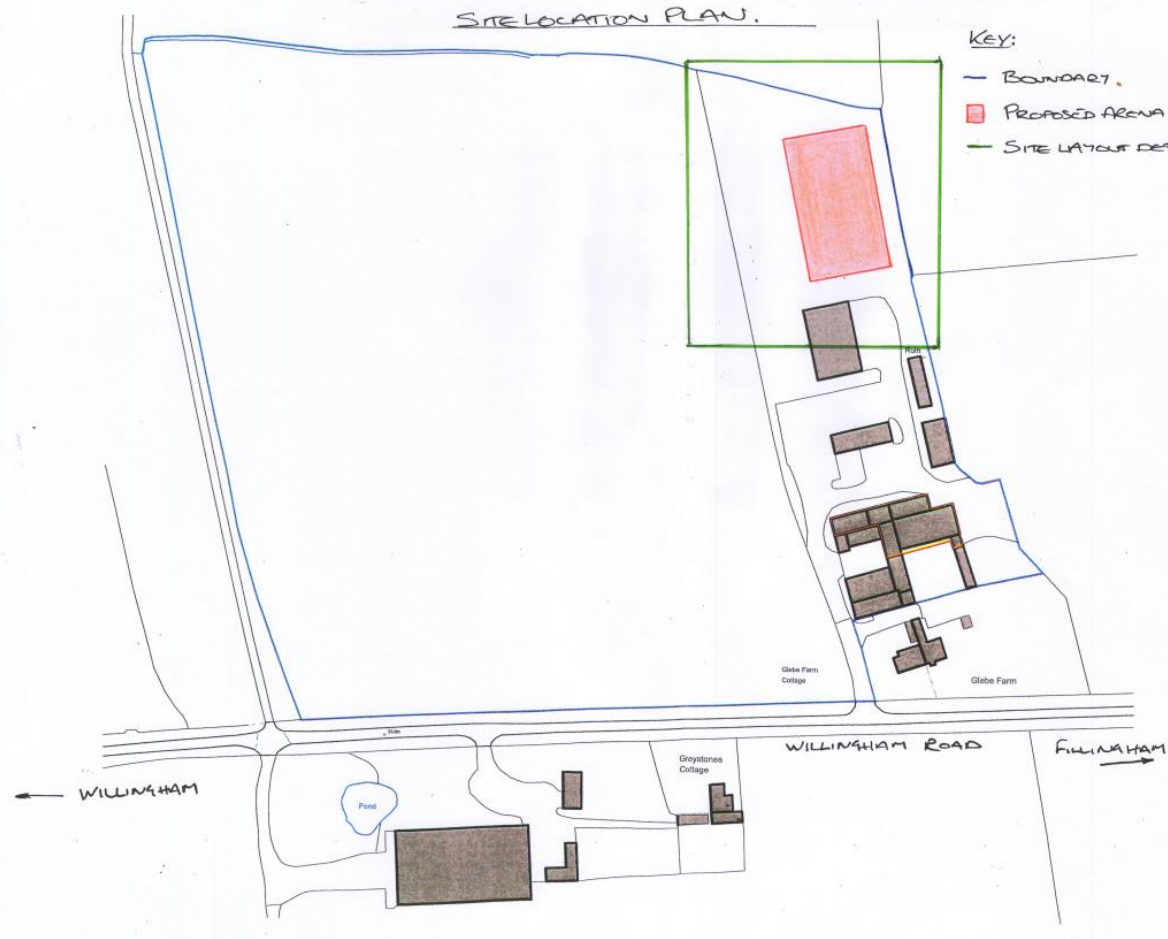

- KEY:**
- BOUNDARY
 - PROPOSED ARENA
 - SITE LAYOUT DETAIL (DWG 2)

© COPYRIGHT OF THIS DRAWING BELONGS TO COMAR ARCHITECTURE DESIGN & DEVELOPMENTS LTD. NO PART THEREOF MAY BE REPRODUCED OR USED IN ANY MANNER WITHOUT WRITTEN CONSENT OF THE ARCHITECTS OF COMAR ARCHITECTURE DESIGN & DEVELOPMENTS LTD. NO DIMENSIONS ARE TO BE TAKEN FROM THIS DRAWING. USE FOR OTHER THAN ARCHITECTS ONLY.

Rev: _____ Date: _____



35 Lodge Lane, Hatfield, Lincoln, LN2 2AS
Tel: 01773 22281
Email: info@omasad.co.uk
Web: www.omasad.co.uk

Client: Mr J. Price
 Project: Globe Farm Banns
 Willingham Road, Fillingham
 Lincolnshire
 Drawing: Site Location Plan
 Scale: 1:1250 @ A3
 Drawn by: CAH
 Checked by: _____
 Drawing Number: BANNAN
 I-ADD-133 - 01