



Scale Bar

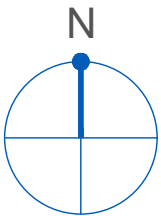

Reproduced from 'PROMAP' by permission of Ordnance Survey on behalf of the Controller of H. M. Stationary Office Licence No. 100039470.

Crown copyright. All rights reserved.

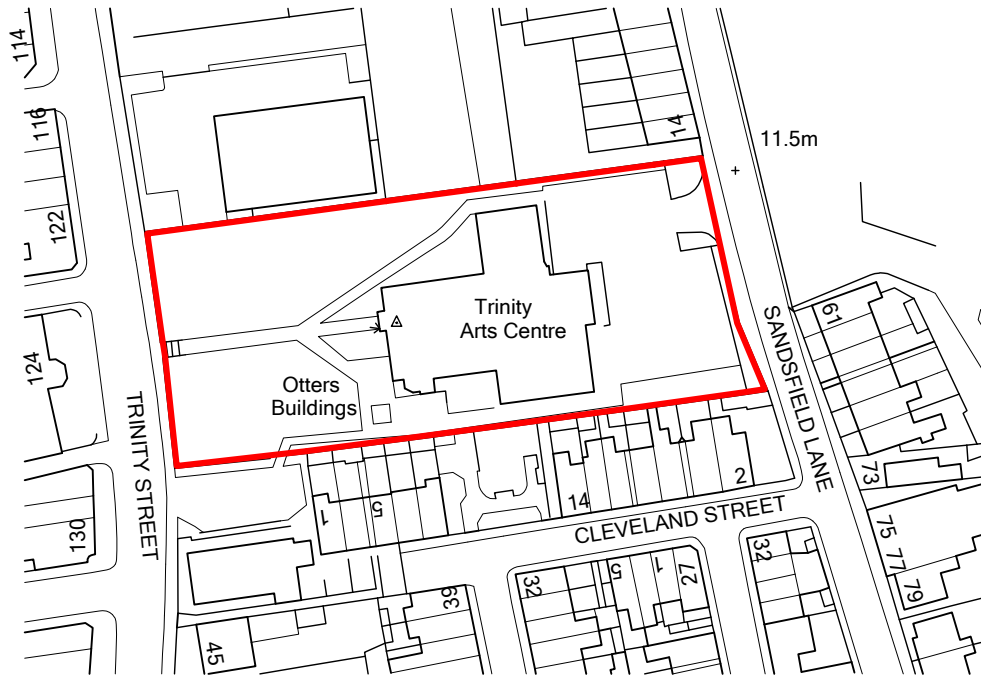

Ross Davy Associates
Pelham House
1 Grosvenor Street, Grimsby
N.E.Lincolnshire, DN32 0QH

Tel: 01472 347956
Fax: 01472 350221
Email: design@rossdavyltd.co.uk
Web: www.rossdavyltd.co.uk

Project Trinity Arts Centre,
Trinity Road,
Gainsborough,
Lincolnshire

Drawing Title Site Location Plan

Drawn MD Scale 1:1250

Date Sept 22 Size A4

Drawing No.

RD:5029 - 04-