


146645- Site Location Plan

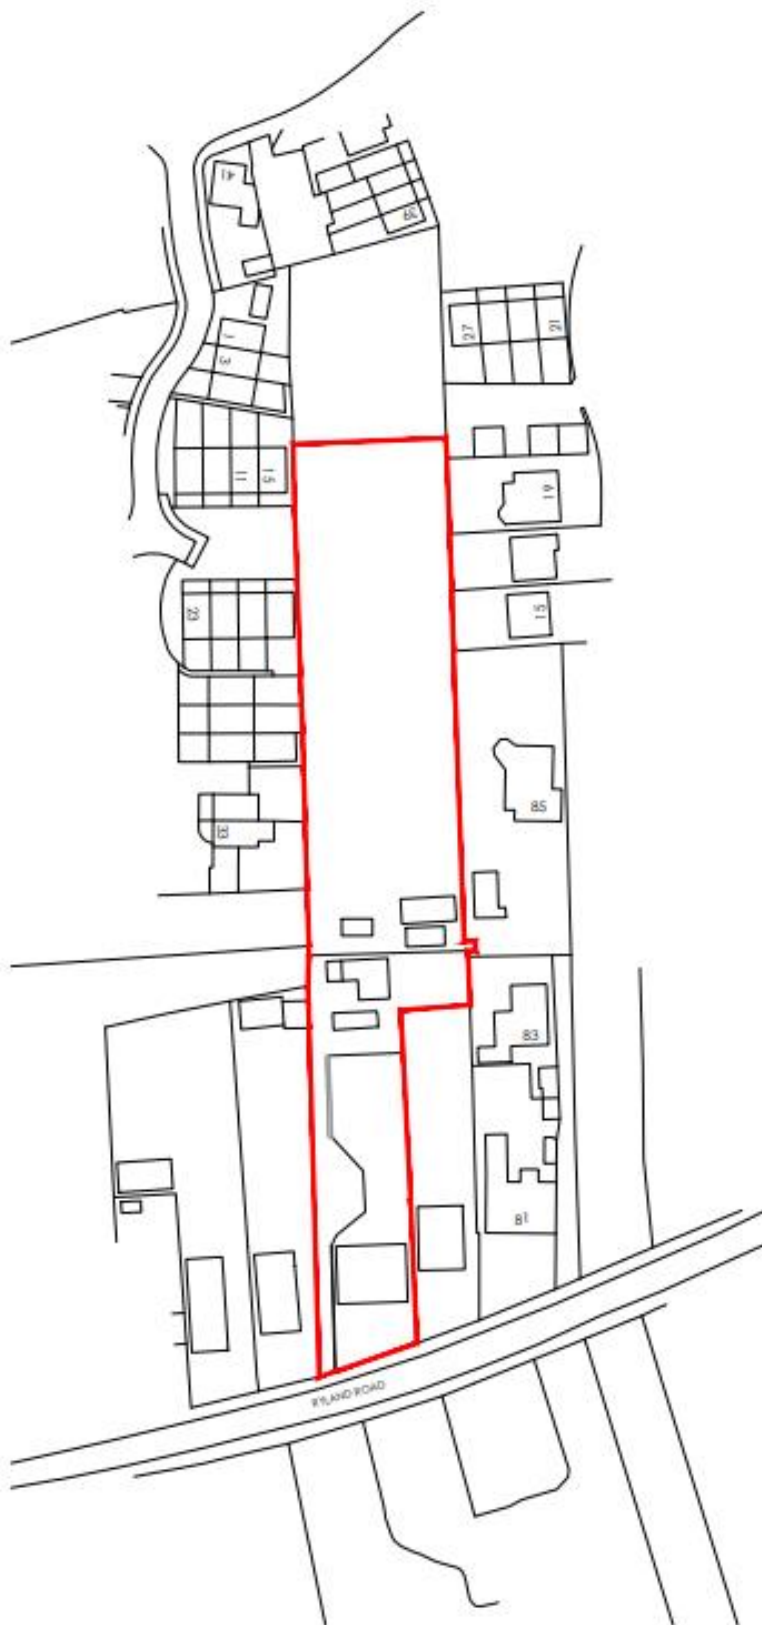

EXISTING LOCATION PLAN
scale 1:1250