

- DCO Site Boundary
- Route Section Break
- Temporary Construction Compound
- Block Valve Station
- Immingham Facility

NOTES:  
 Reproduced from Ordnance Survey digital map data © Crown copyright 2023. All rights reserved. Licence number 0100031673.

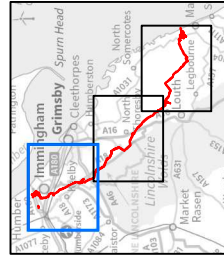


FIGURE TITLE


Figure 3-3 (1 of 3)  
 Viking CCS Pipeline -  
 Key Components

ISSUE PURPOSE

ENVIRONMENTAL STATEMENT

PROJECT NUMBER / REFERENCE

60668955 / VCCS\_231023\_ES\_3-3

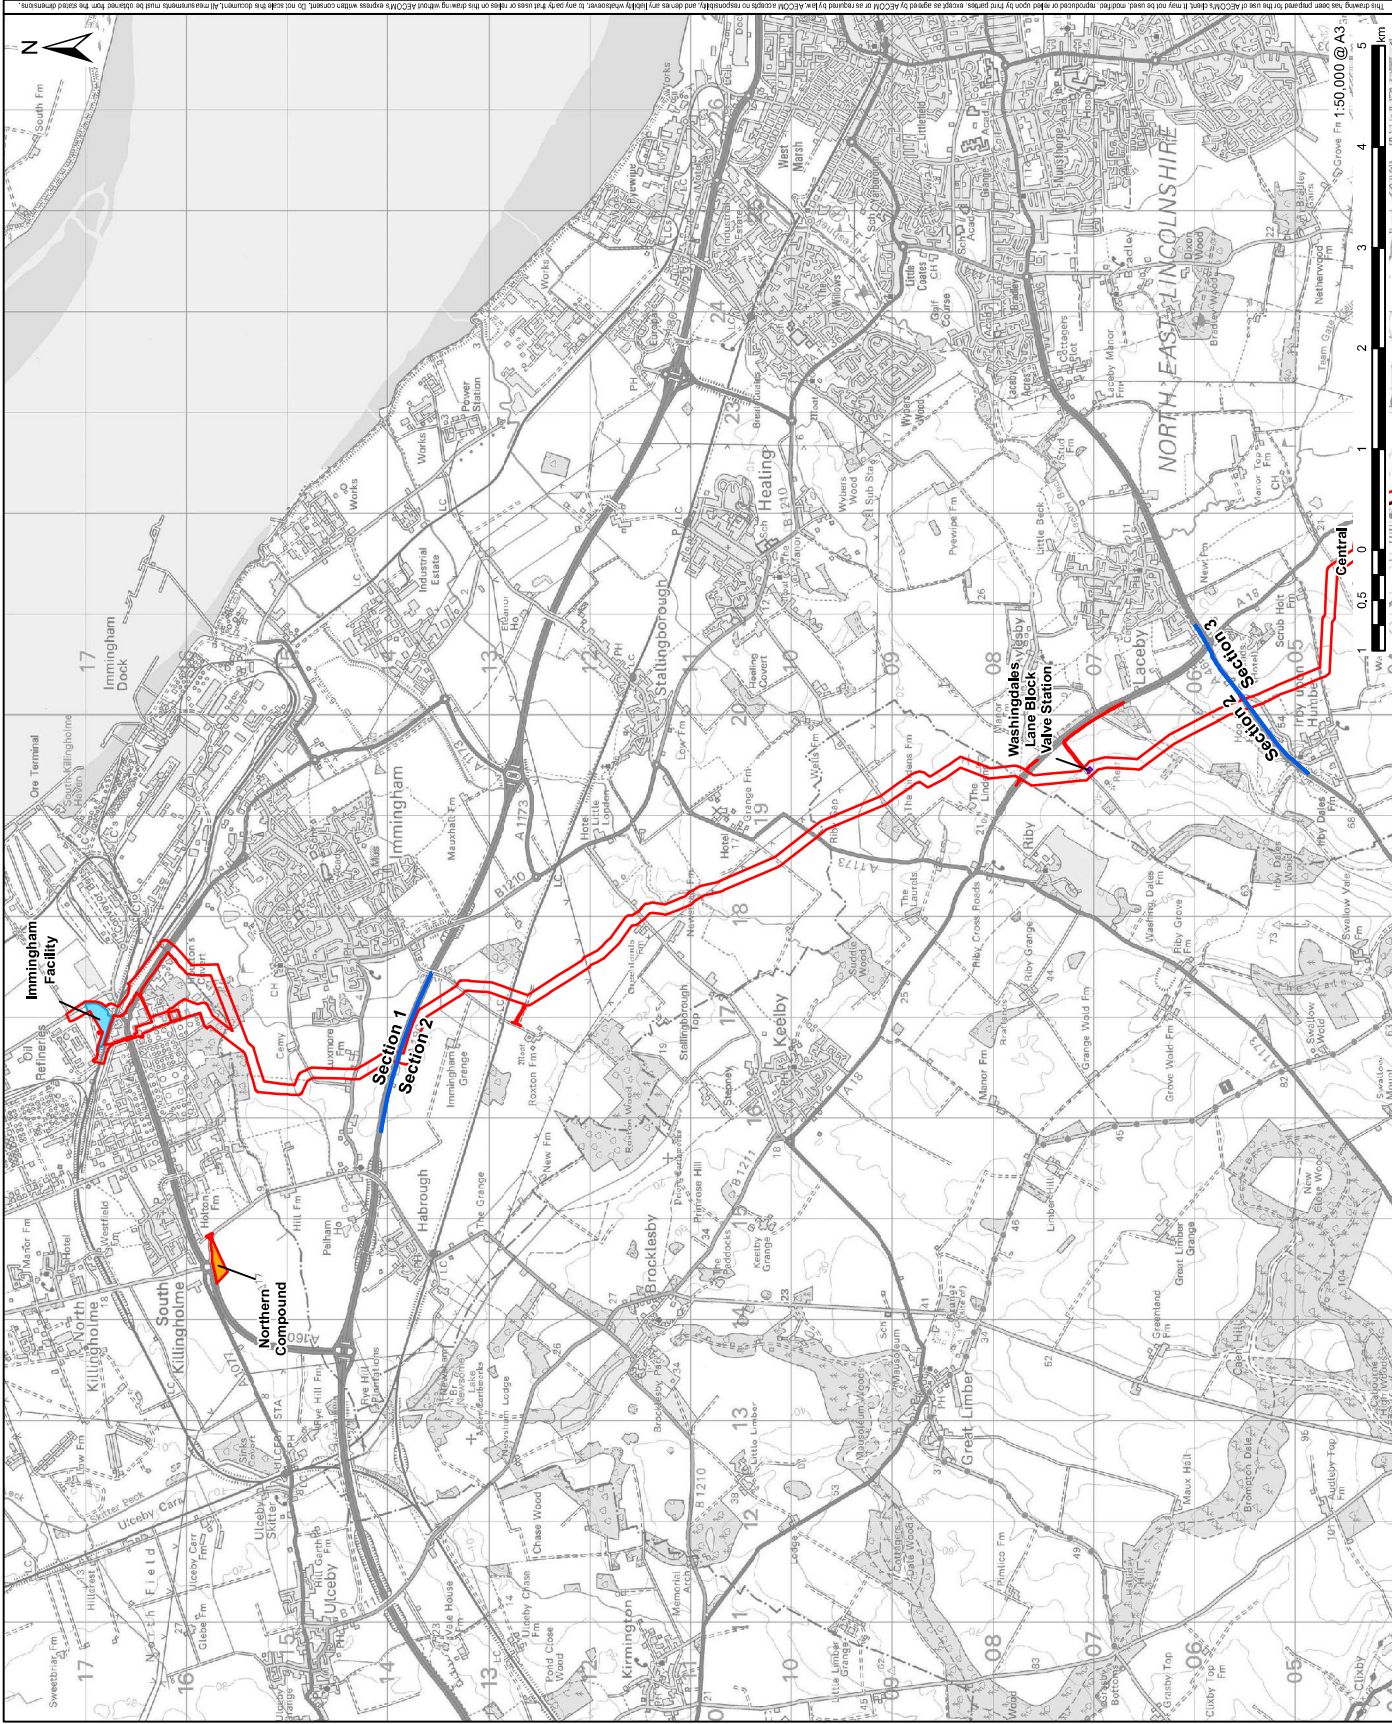

LEGEND

- DCO Site Boundary
- Route Section Break
- Temporary Construction Compound
- Block Valve Station

NOTES:  
 Reproduced from Ordnance Survey digital map data © Crown copyright 2023. All rights reserved. Licence number 0100031673.

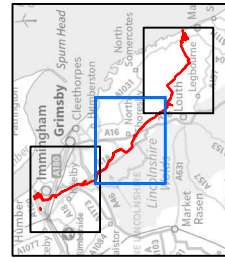


FIGURE TITLE


Figure 3-3 (2 of 3)  
 Viking CCS Pipeline -  
 Key Components

ISSUE PURPOSE

ENVIRONMENTAL STATEMENT

PROJECT NUMBER / REFERENCE

60668955 / VCCS\_231023\_ES\_3-3

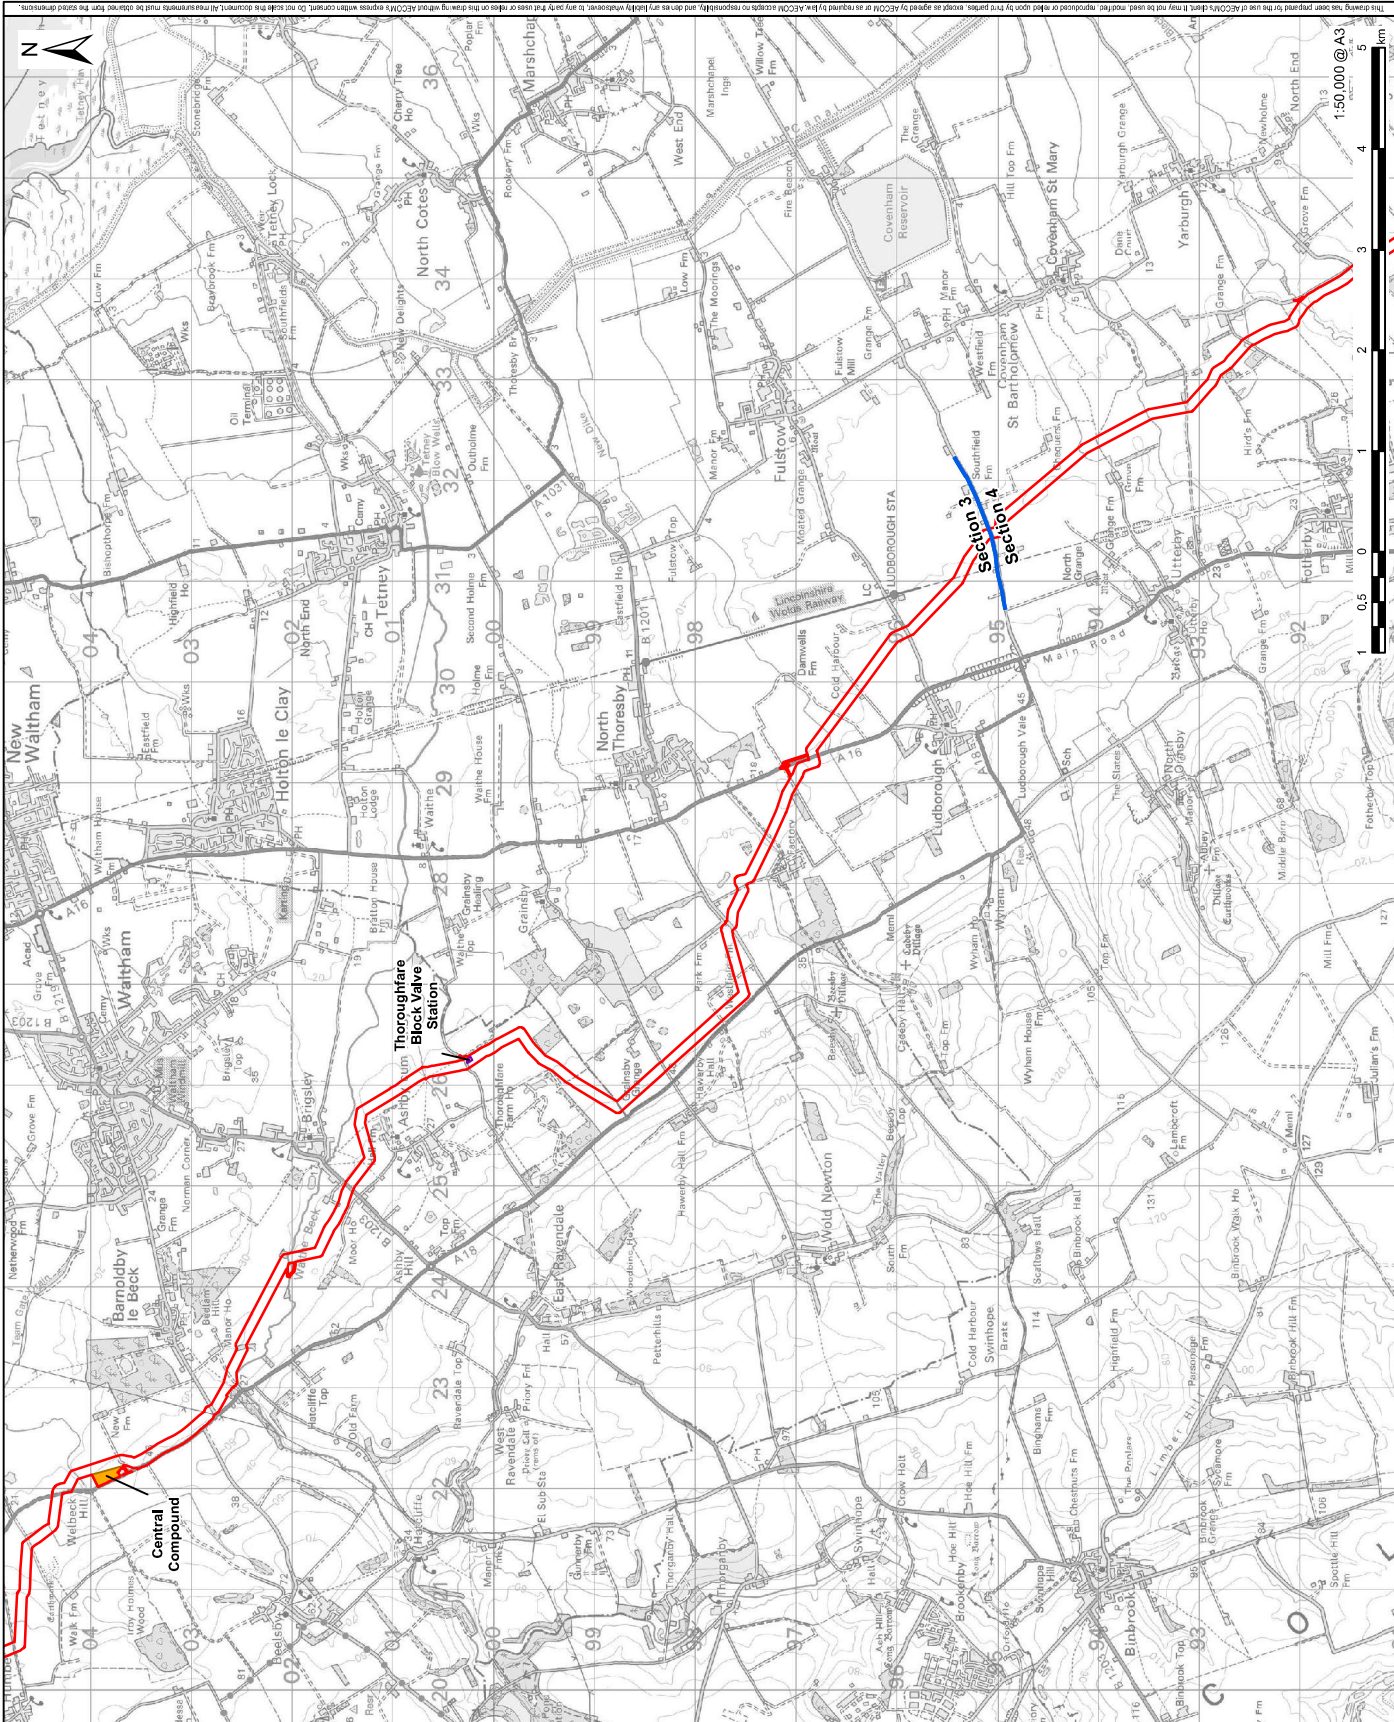

LEGEND

- DCO Site Boundary
- Route Section Break
- Dune Isolation Valve
- Temporary Construction Compound
- Block Valve Station
- Theddlethorpe Facility

NOTES:  
 Reproduced from Ordnance Survey digital map data © Crown copyright 2023. All rights reserved. Licence number 0 00031673.

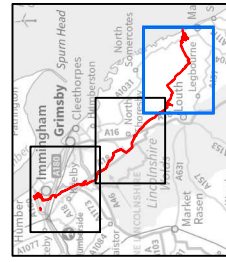


FIGURE TITLE

Figure 3-3 (3 of 3)  
 Viking CCS Pipeline -  
 Key Components

ISSUE PURPOSE

ENVIRONMENTAL STATEMENT

PROJECT NUMBER / REFERENCE

60668955 / VCCS\_231023\_ES\_3-3

