
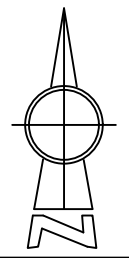


Note:  
 Do not scale from this drawing. All discrepancies should be reported to the drawing office. This drawing should be read in conjunction with the standard construction specification and standard details. All intellectual property rights are the copyright of Truelove Property & Construction Ltd ©.

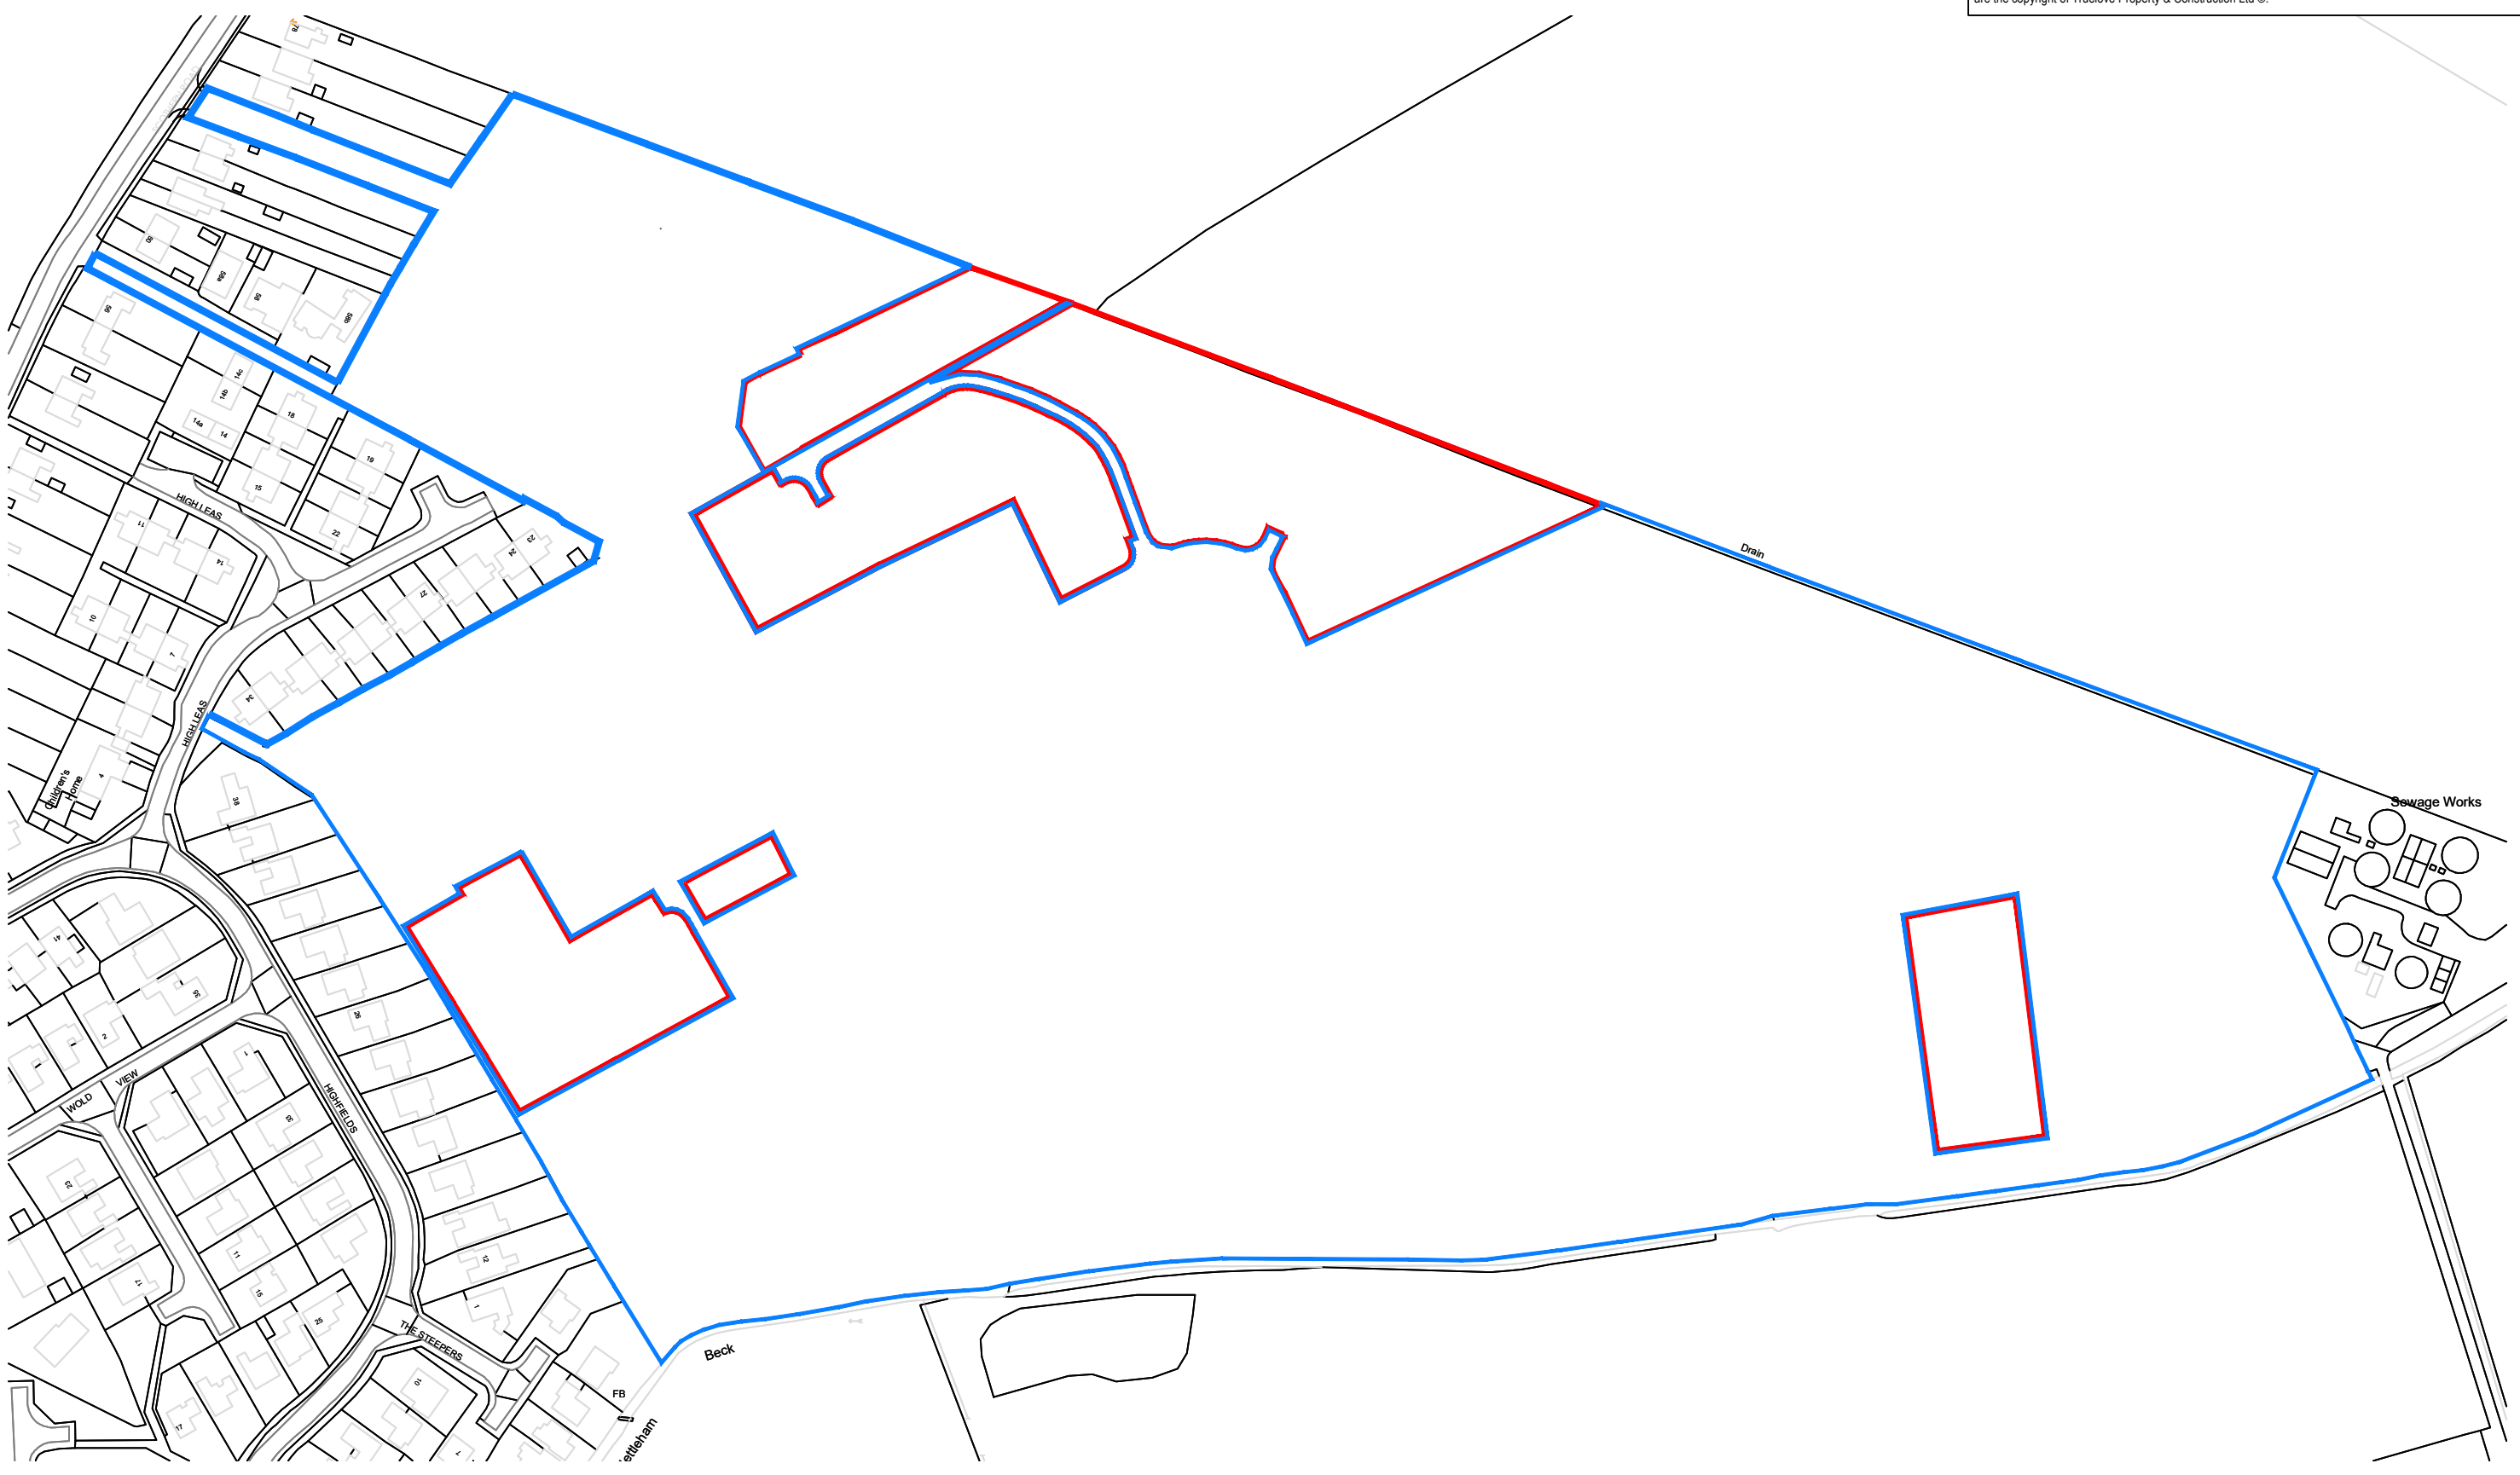

Truelove Property & Construction Ltd 4A Eastgate, Lincoln, LN2 1QA <a href="http://www.trueloveproperty.co.uk">www.trueloveproperty.co.uk</a> Tel: 01522 526979 Fax: 01522 527599		Project: Scothorn Road Nettleham	Drawing No: TL016-SL-BIO-01	Revision: A
		Title: Site Location Plan with Biodiversity area	Scale: 1:2000 @ A3	Date: 23.09.24