


Do not scale off this drawing - All dimensions and setting out to be verified on site. If in doubt contact the originator for clarification.

This drawing is the property of FRAMEWORK. Copyright is reserved by them and the drawing is issued on the condition that it is not copied, reproduced, retained or disclosed to any unauthorised person, either wholly or in part without the consent in writing of FRAMEWORK

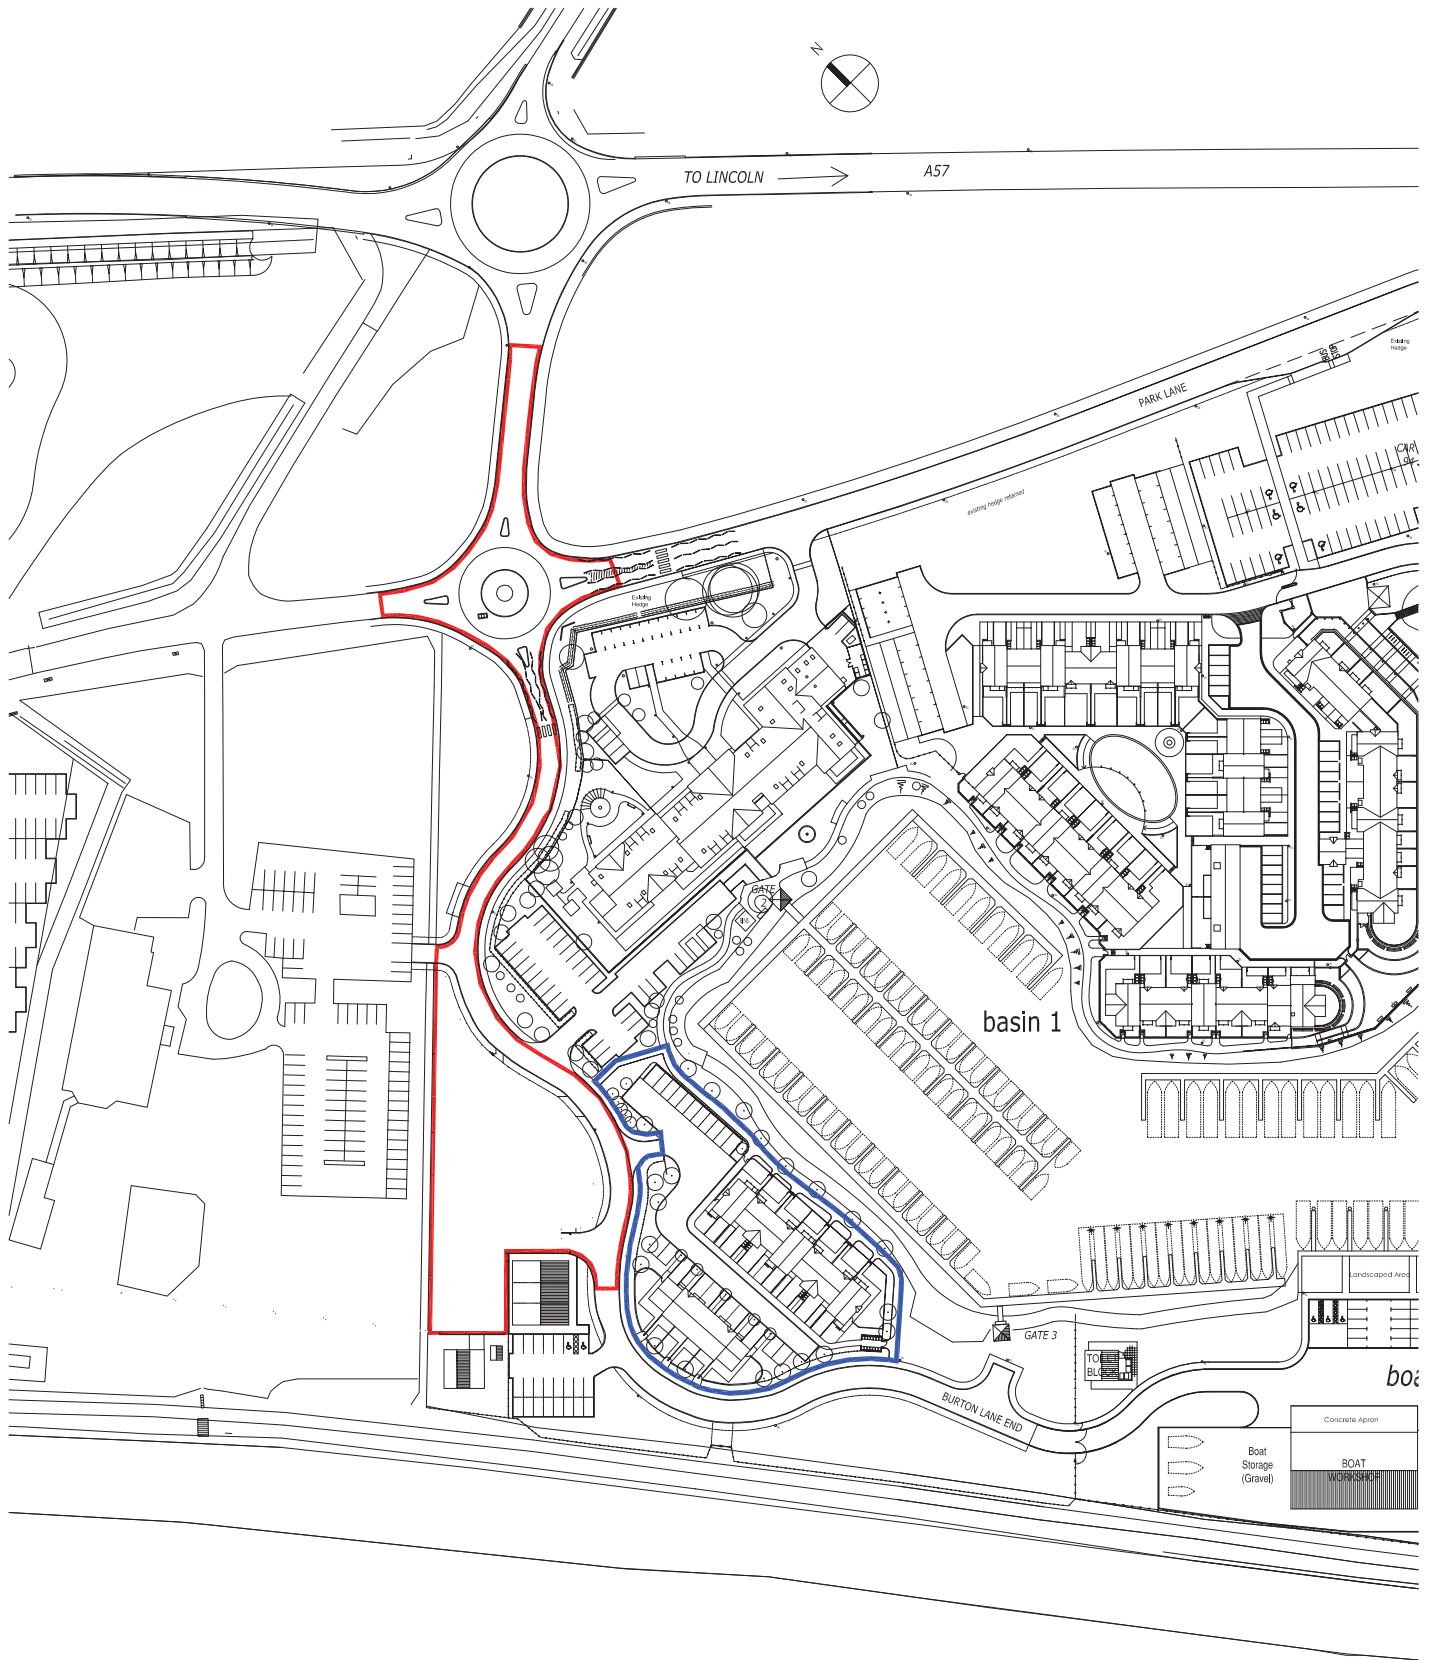

site location plan

1:1250

Rev	Revision note	Date	Drawn by
	PROPOSED RESIDENTIAL DEVELOPMENT AT BURTON LANE END, BURTON WATERS, LINCOLN		
	Drawn by MJE	Checked	Date DEC 2016
	Scale 1:1250@A3		
	SITE LOCATION PLAN	Dwg No J1645 01	Rev