




Scale Bar

Do not scale, use figured dimensions only. All discrepancies to be notified to Artech Designs Limited. This drawing remains the copyright of Artech Designs Limited.

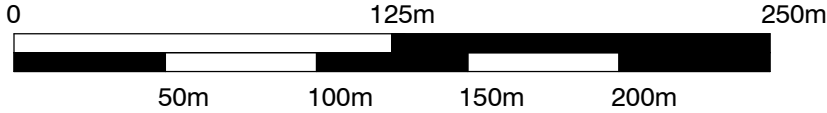

Application Number 138441

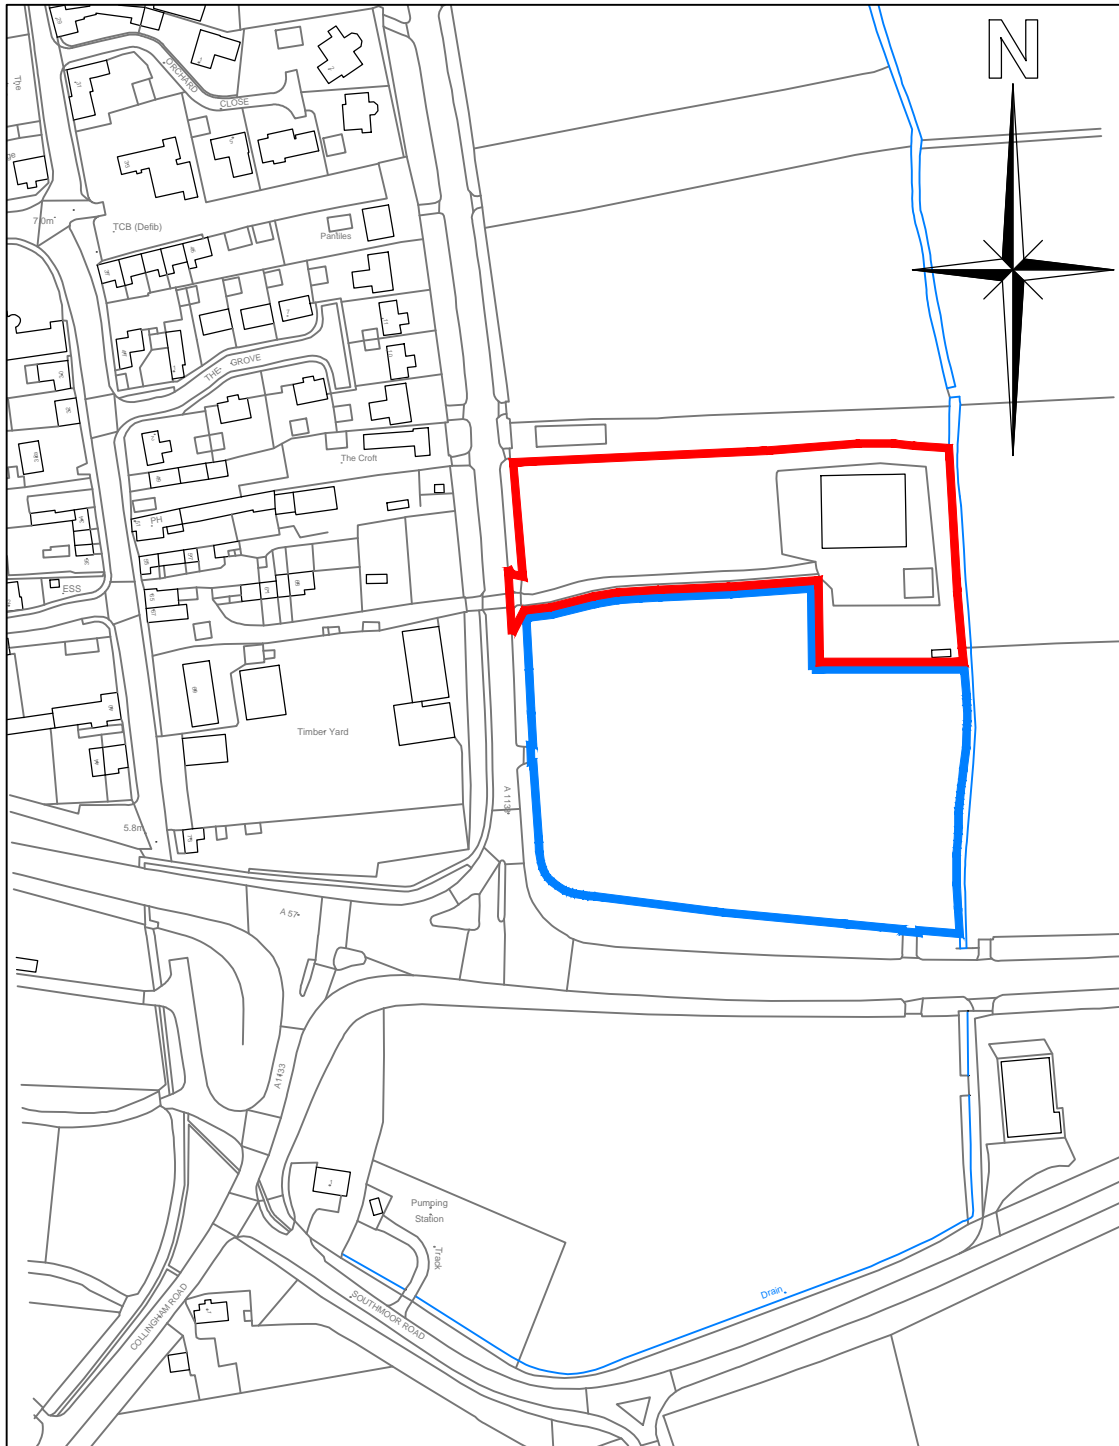

A	Site Boundary Lines amended	09-11-18	Drawing:	Site Location Plan			
Revision	Description	Date	Status:	Planning			
<p>RSM Maintenance Ltd</p> <p>Commercial Unit, Land East of A1133, Newton on Trent Lincoln, Lincolnshire</p>			Scale:	1:2500 @ A4			
			Date:	September 2018			
			Drwg. No:	1469M/101			
			Revision:	A	Drawn by	mdf	
			 <p>Artech Designs Ltd Architectural Consultants 44 Church Road - Saxilby Lincoln - LN1 2HJ Tel 01522 803362 Mob 07808 815366 martin@artechdesigns.co.uk www.artechdesigns.co.uk</p>				