


Site Location - ( 1 : 1250 )

Public Footpath

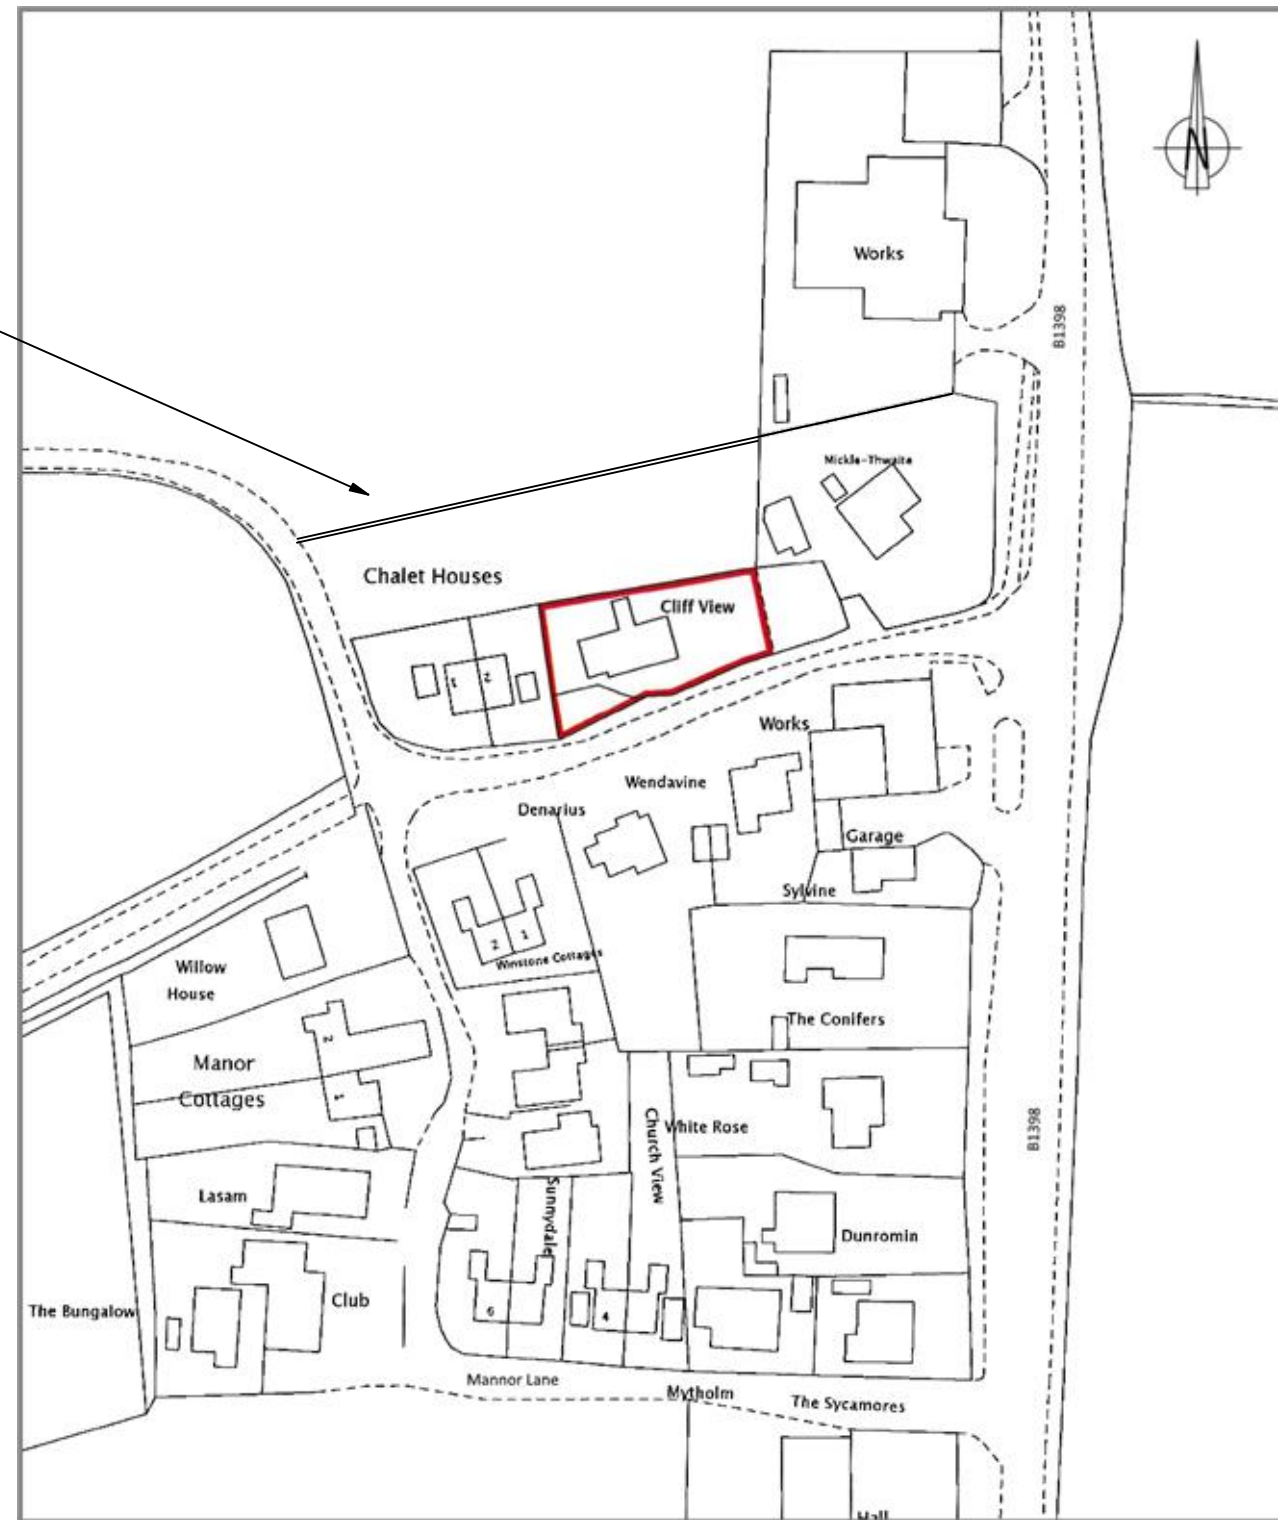

Cliff View Aisthorpe  
Phase 3  
Site Location

Prepared By	Adam Evans
Date	14/04/21
Drawing No	CF36
Revision	1

All Dimensions are in mm unless otherwise stated