




3 Southmoor Road
Newton on Trent
LN1 2U

SITE LOCATION PLAN.

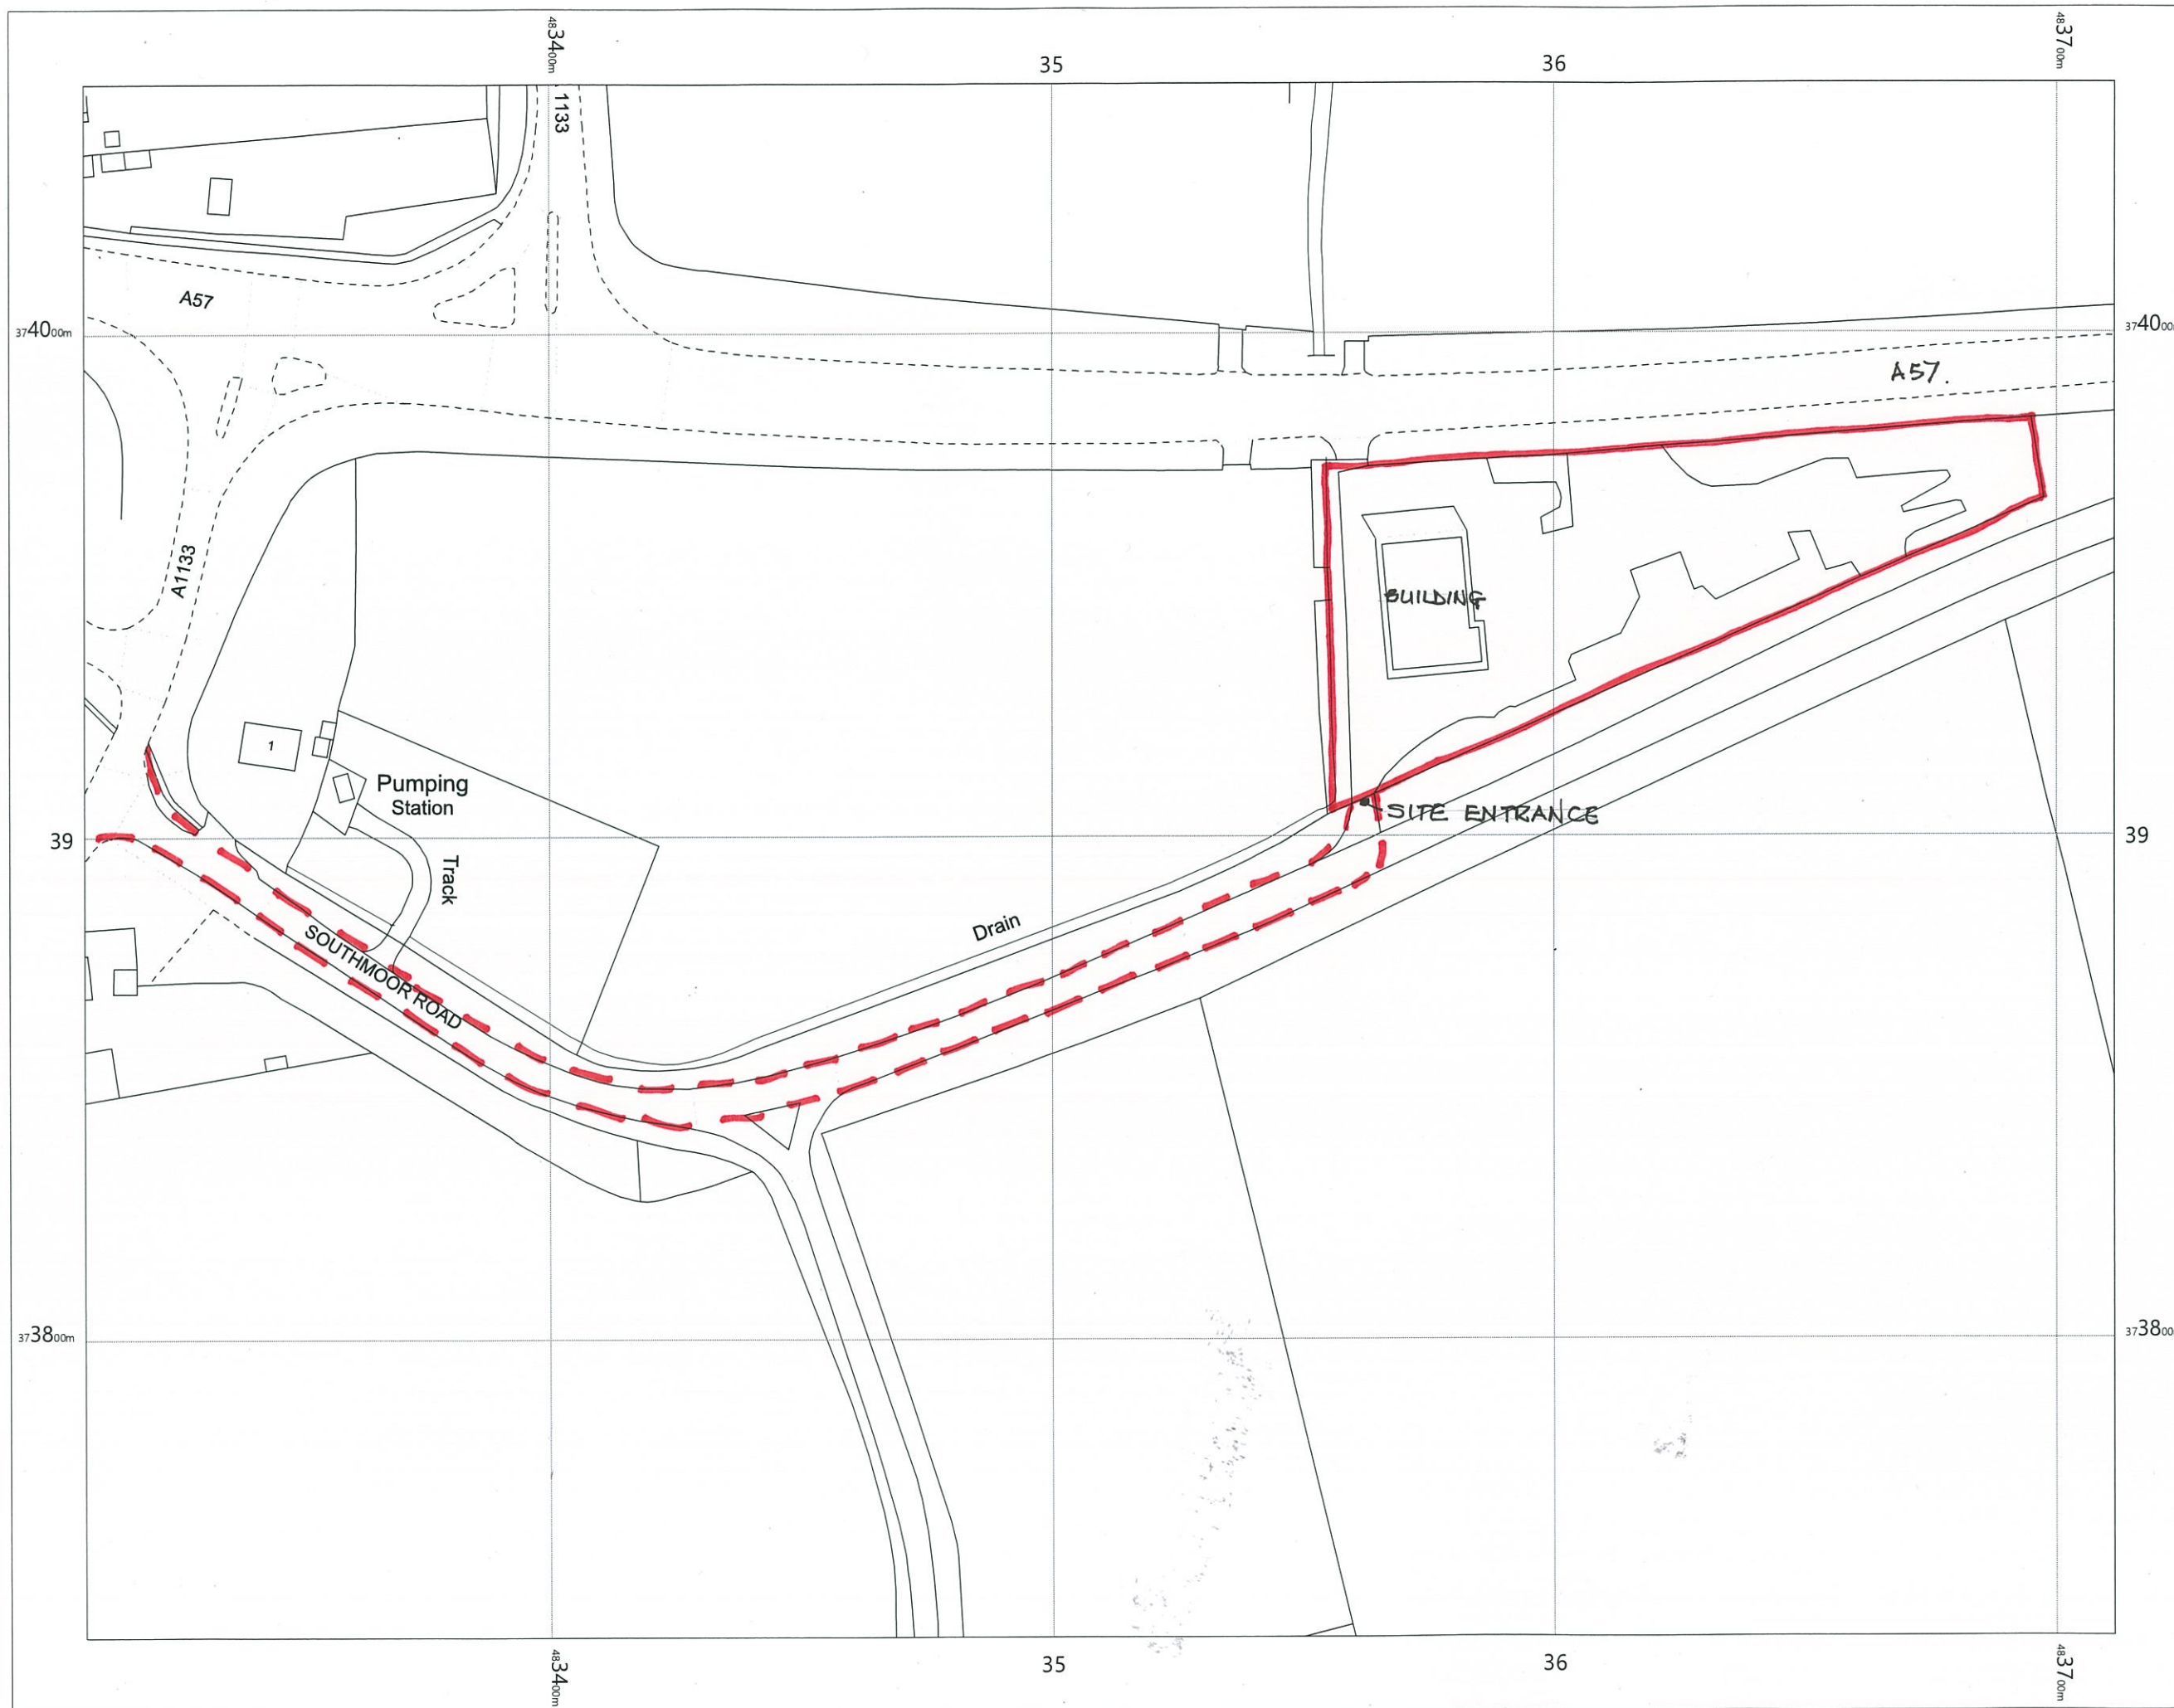

OS MasterMap 1250/2500/10000
scale
Monday, March 1, 2021, ID:
JEW-00942300
maps.johnnewright.com

1:1250 scale print at A3, Centre:
483510 E, 373895 N

©Crown Copyright Ordnance Survey.
Licence no. 100025568



01522 546118
sales@lincolncopycentre.co.uk