



Scale Bar

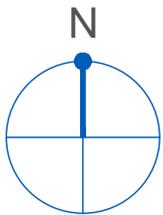

Reproduced from 'PROMAP' by permission of Ordnance Survey on behalf of the Controller of H. M. Stationary Office Licence No. 100039470.

Crown copyright. All rights reserved.

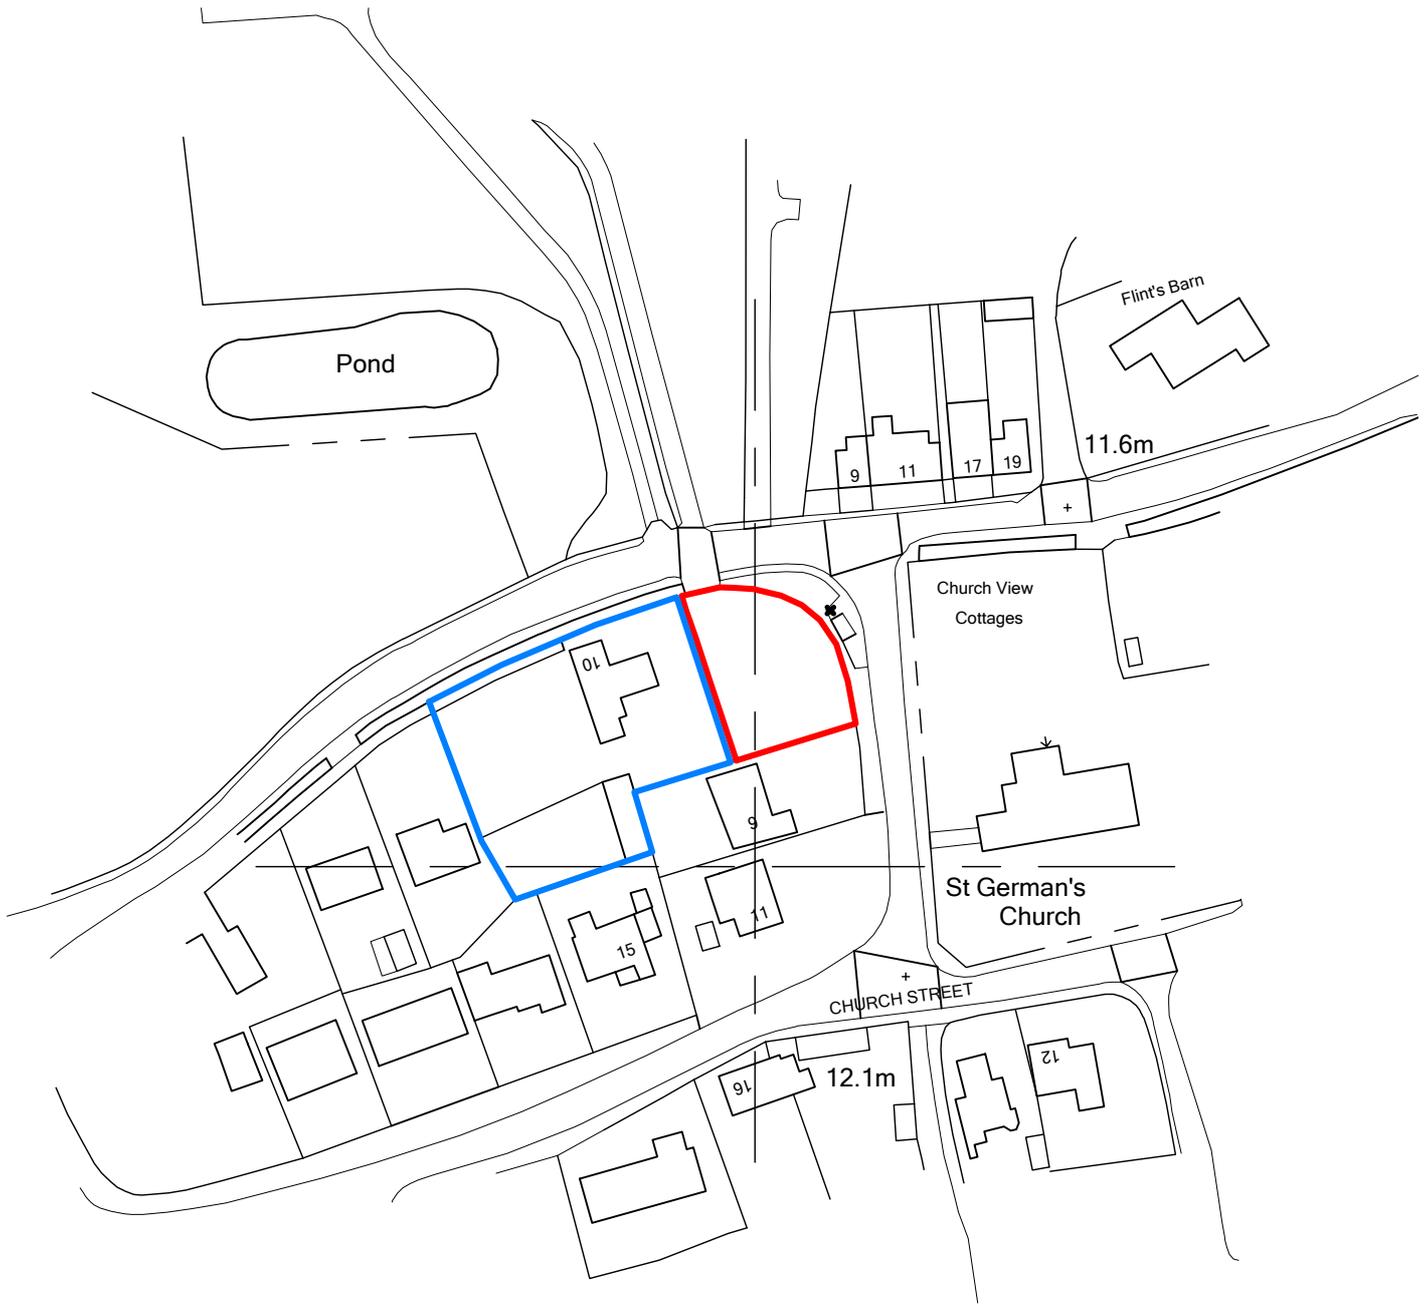

Ross Davy Associates
Pelham House
1 Grosvenor Street, Grimsby
N.E. Lincolnshire, DN32 0QH

Tel: 01472 347956
Fax: 01472 350221
Email: design@rossdavyltd.co.uk
Web: www.rossdavyltd.co.uk

Project Proposed dwelling
at Stonefield House
10 Main Street, Scothern
for Mr J. Walkley

Drawn djs Scale 1:1250

Date 18/01/2023 Size A4

Drawing Title Site Location Plan

Drawing No.

RD:5314 - 01 -