



One Earth Solar Farm

Volume 2.0: Plans [EN010159]

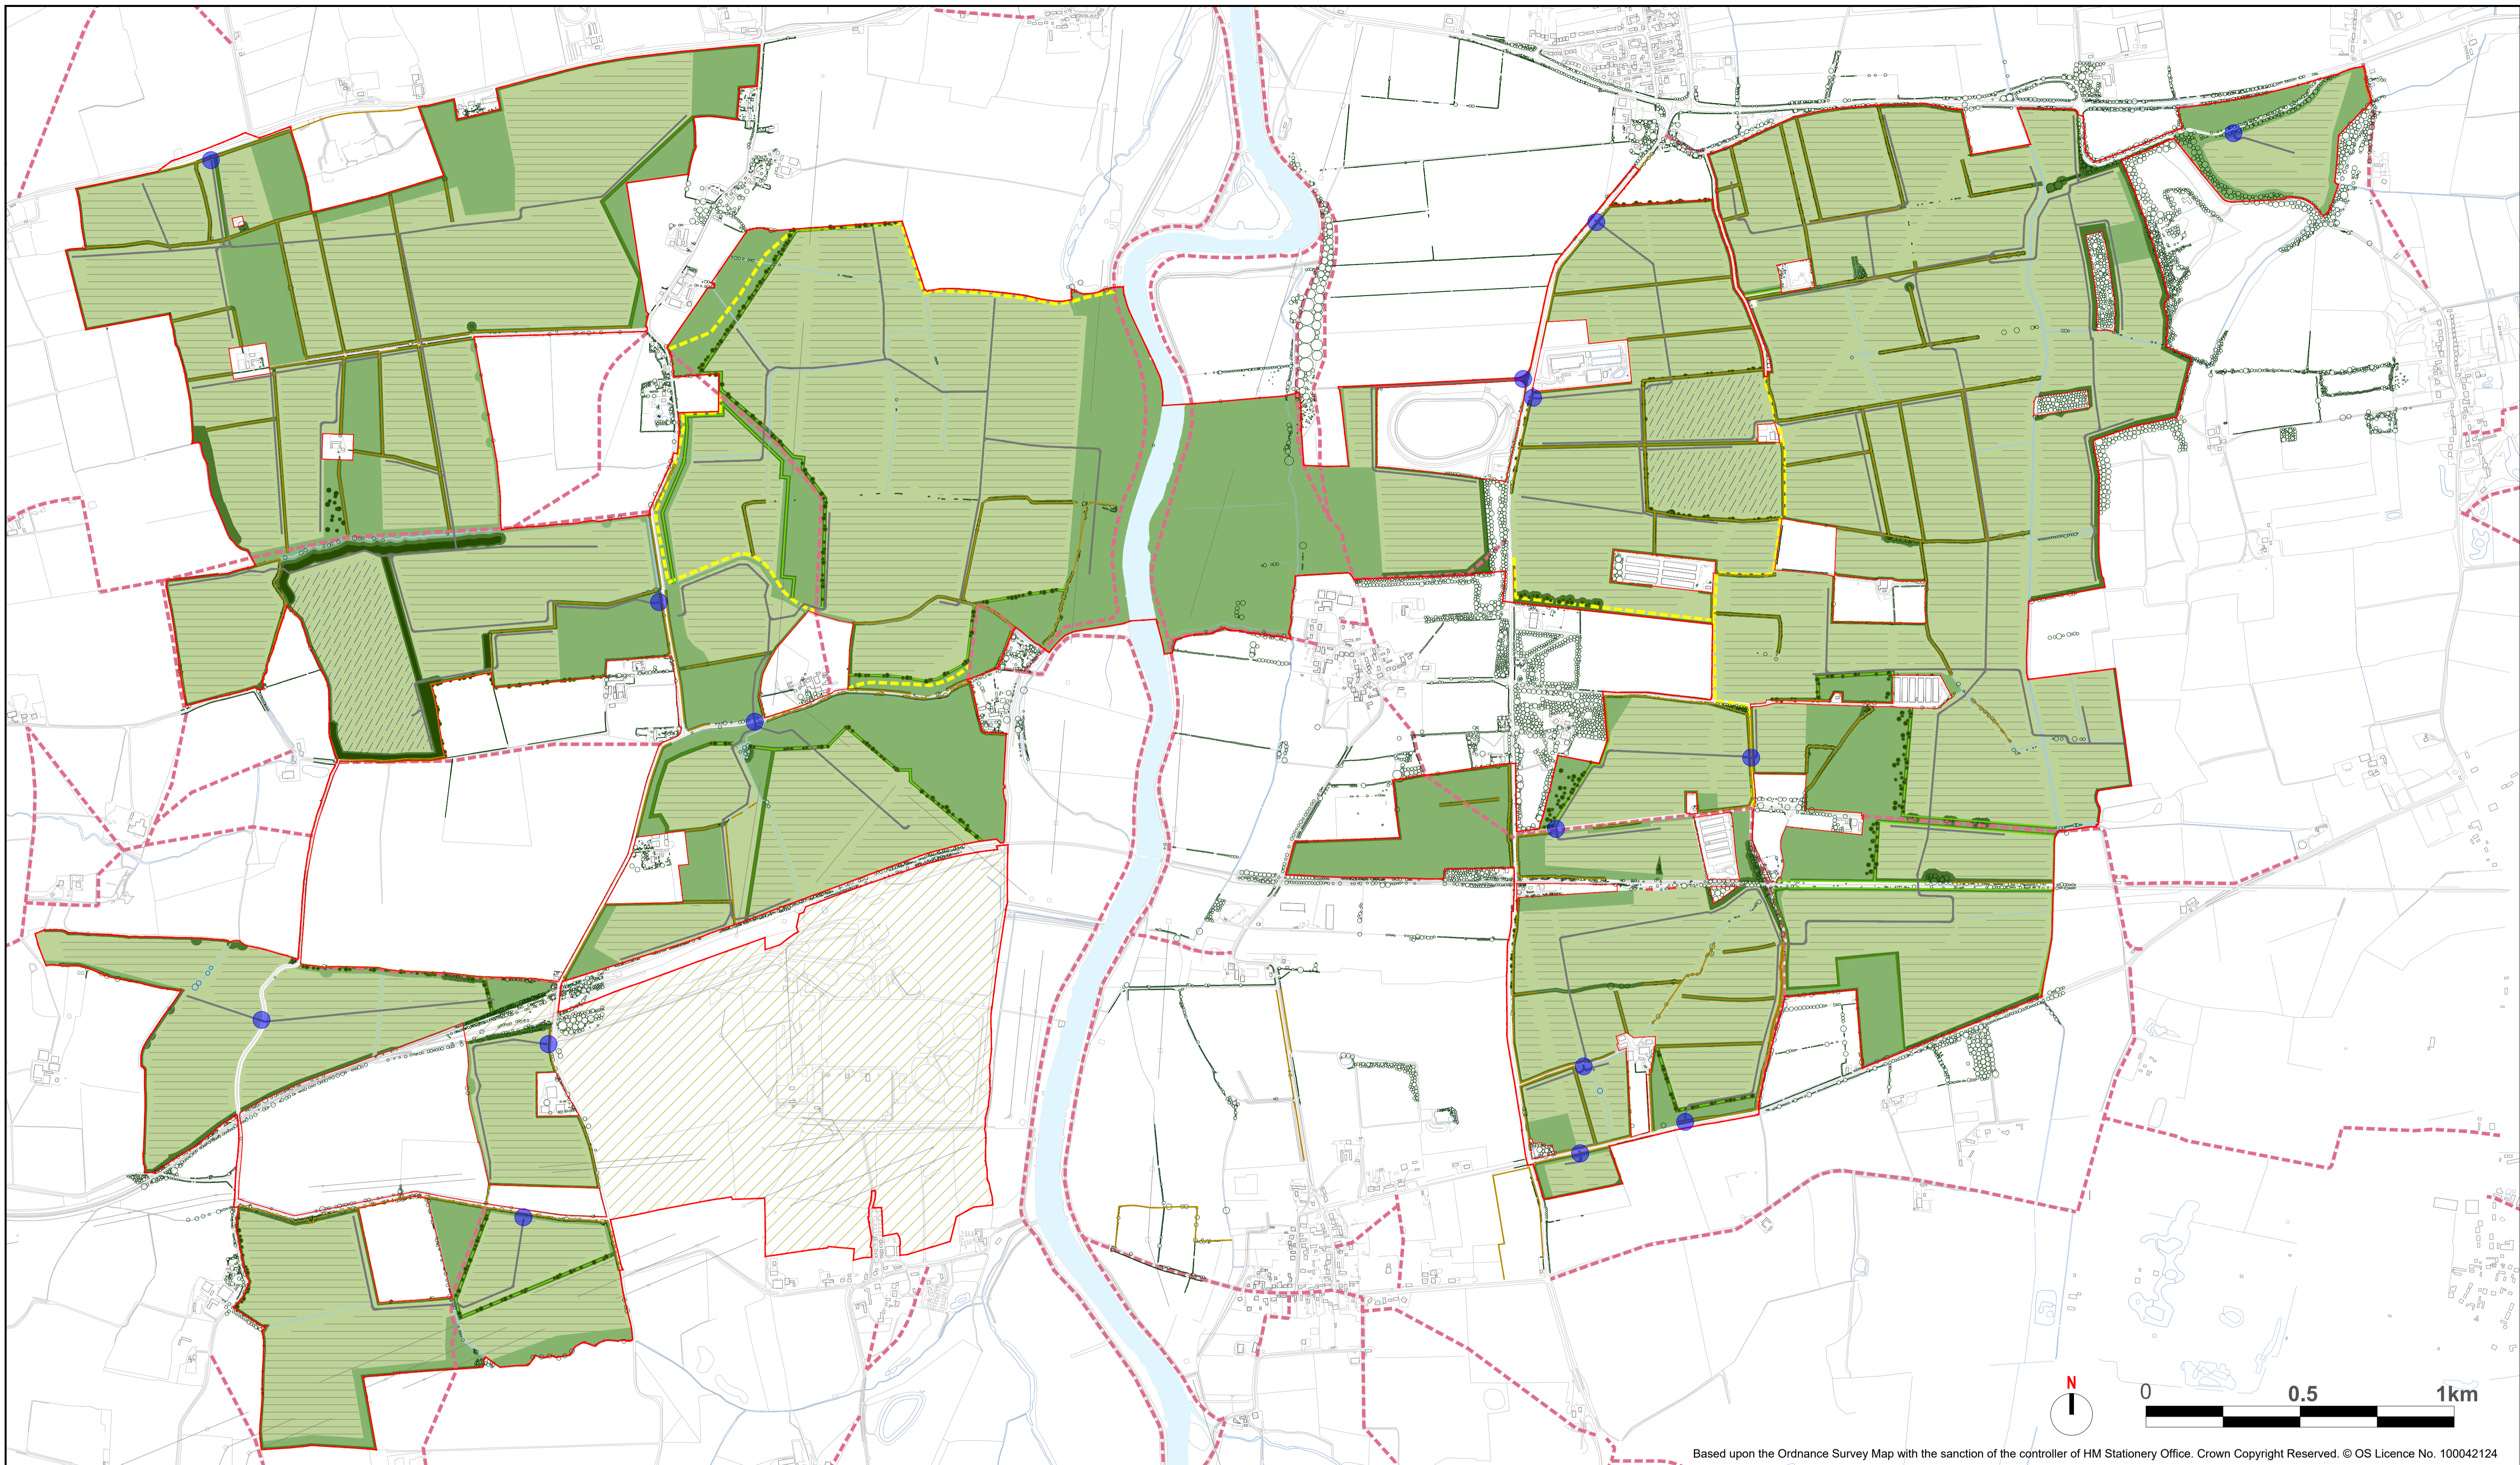
Illustrative Masterplan

February 2025

Document Reference: EN010159/APP/2.7

Revision 01

Infrastructure Planning (Applications: Prescribed Forms and Procedure) Regulations 2009
- Reg 5 (2) (o)



Based upon the Ordnance Survey Map with the sanction of the controller of HM Stationery Office. Crown Copyright Reserved. © OS Licence No. 100042124



Client:
One Earth Solar Farm Ltd

Project:
One Earth Solar Farm

Planning Inspectorate Scheme Ref:EN010159

Volume 2

Drawing Title:
Illustrative Masterplan

Document Reference Number:
EN010159/APP/2.9



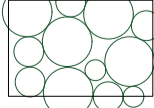
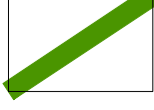
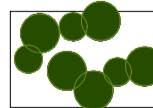

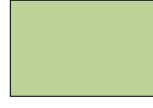
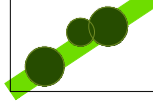



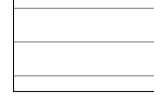
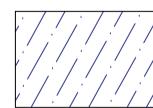
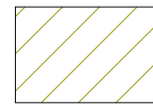
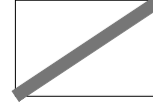
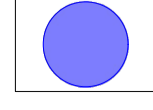
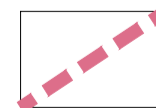
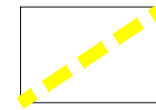
Rev.
01

Drawn: JG Designed: SG Approved: SG

Drawing Date:
2025-01-06

Scale:
1:10000 @ A1

Legend

-  Order Limits
-  Existing hedgerows to be retained and enhanced
-  Existing vegetation to be retained
-  Proposed hedgerows
-  Proposed standard trees
-  Proposed woodland and tree belts
-  Proposed tussock and grassland seed mix
-  Proposed hedgerows with trees
-  Proposed species-rich grassland seed mix
-  Proposed hedgerows and field margin seed mix
-  Proposed riparian zone seed mix
-  Proposed solar PV Panels, power conversion stations and supporting infrastructure.
-  Proposed location of substation and BESS
-  Land for potential cable route
-  Internal access tracks
-  Proposed access points
-  Existing PRoW
-  Proposed permissive paths